



**NORTH ELEVATION
SCALE 1:100**

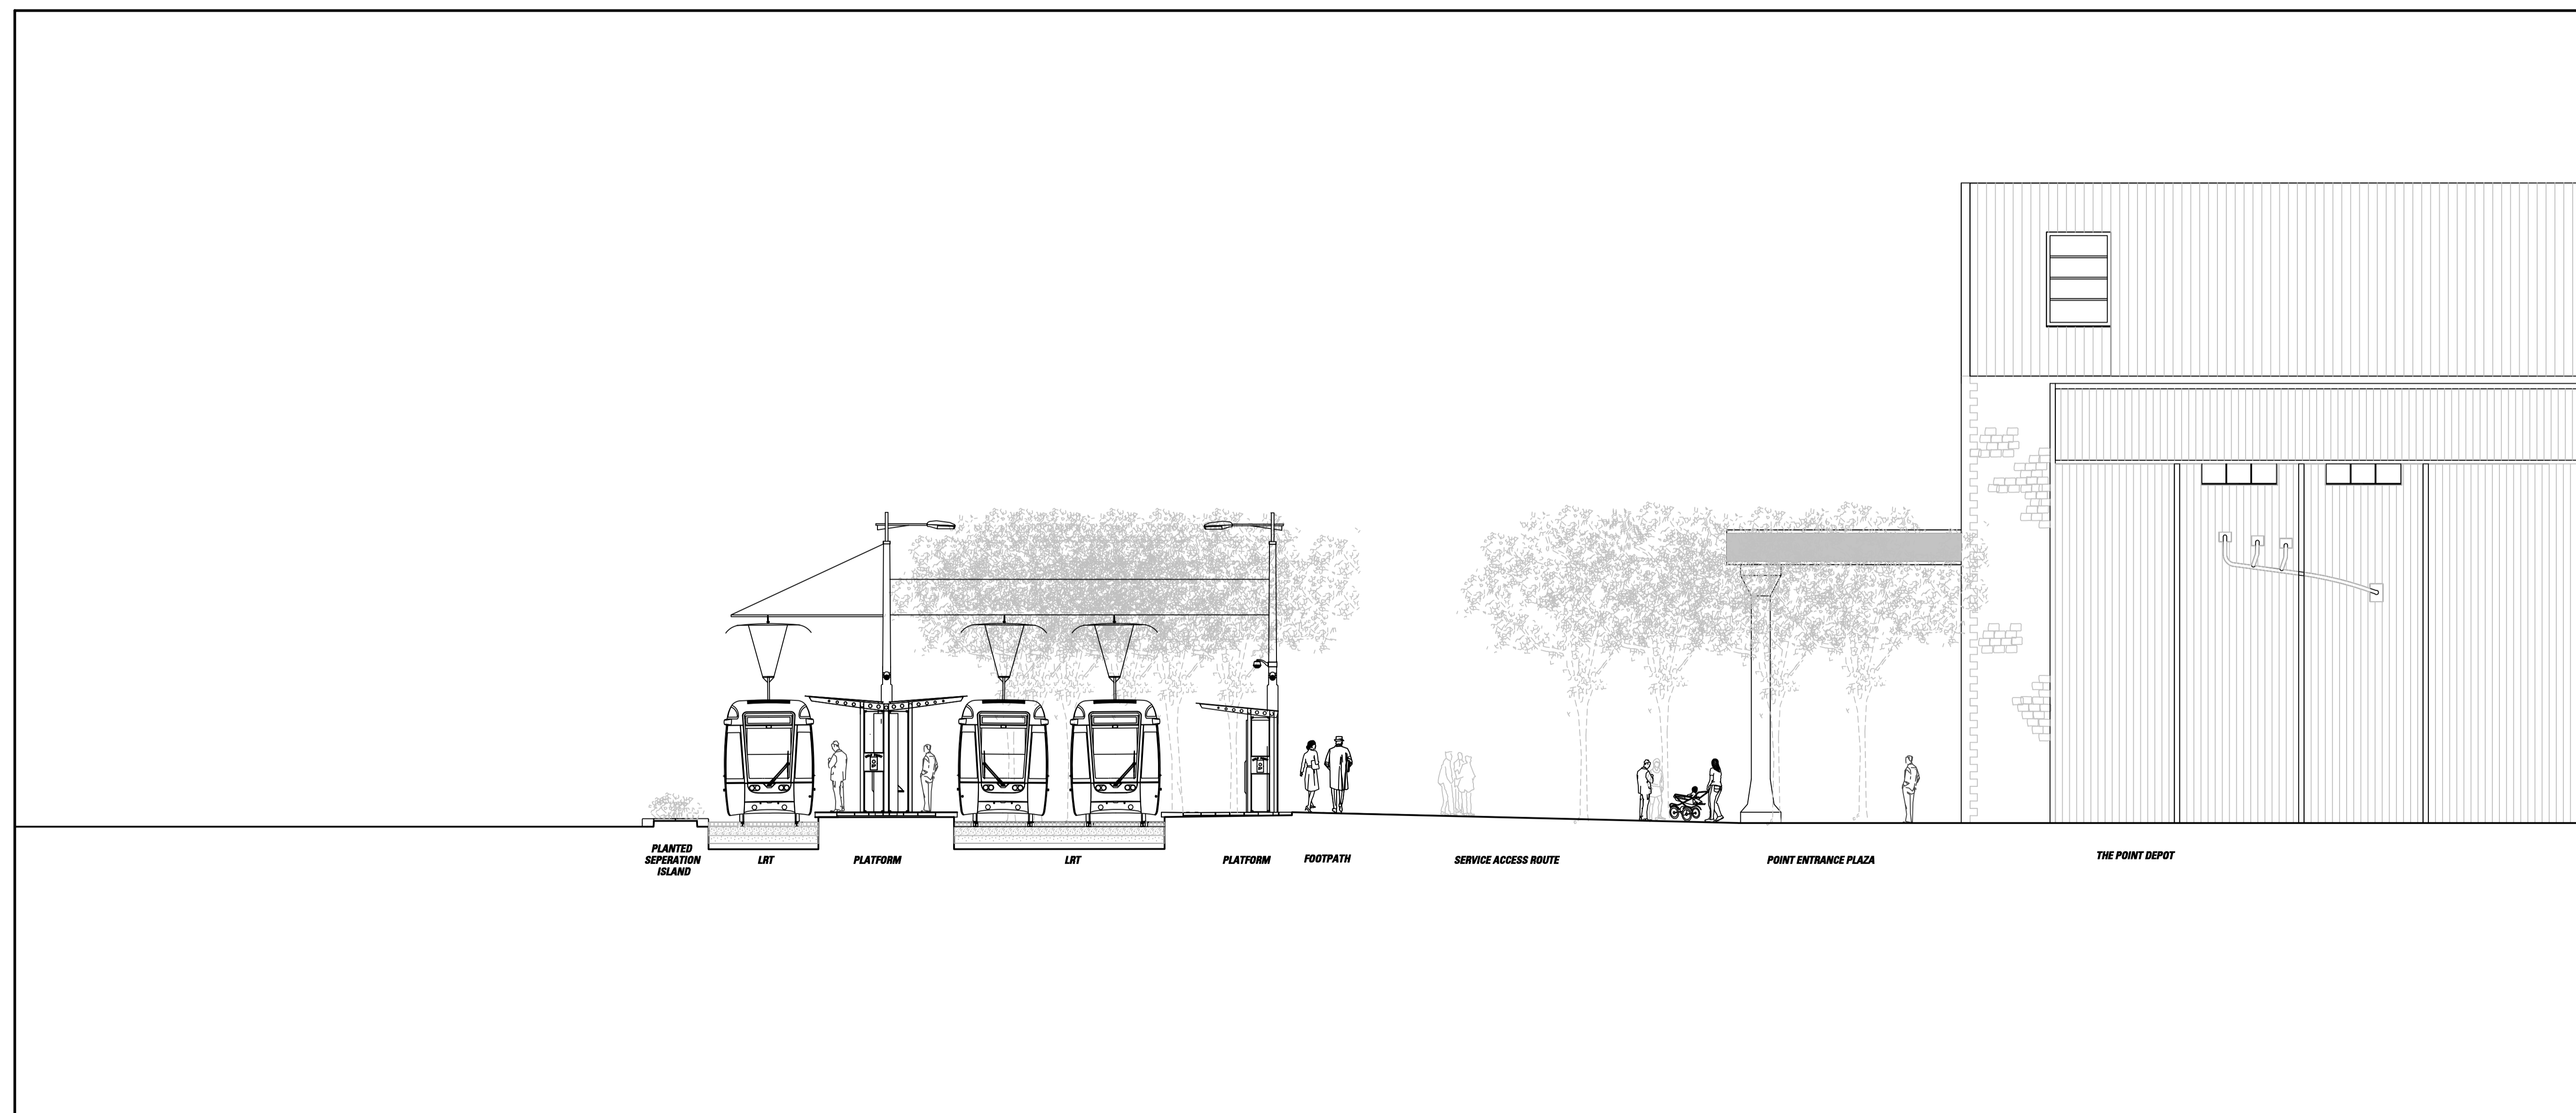

**SECTION AA
SCALE 1:100**

NOTE:
FOR 1:500 PLAN DRAWING SEE RAIL ORDER
PLAN NO. C1-RO 17 A-D (L/C1/000/GA/17002A).

All O.S. data used for plans is generated from
O.S digitalised maps and are printed under
Ordnance Survey permit no. O.S. 6417

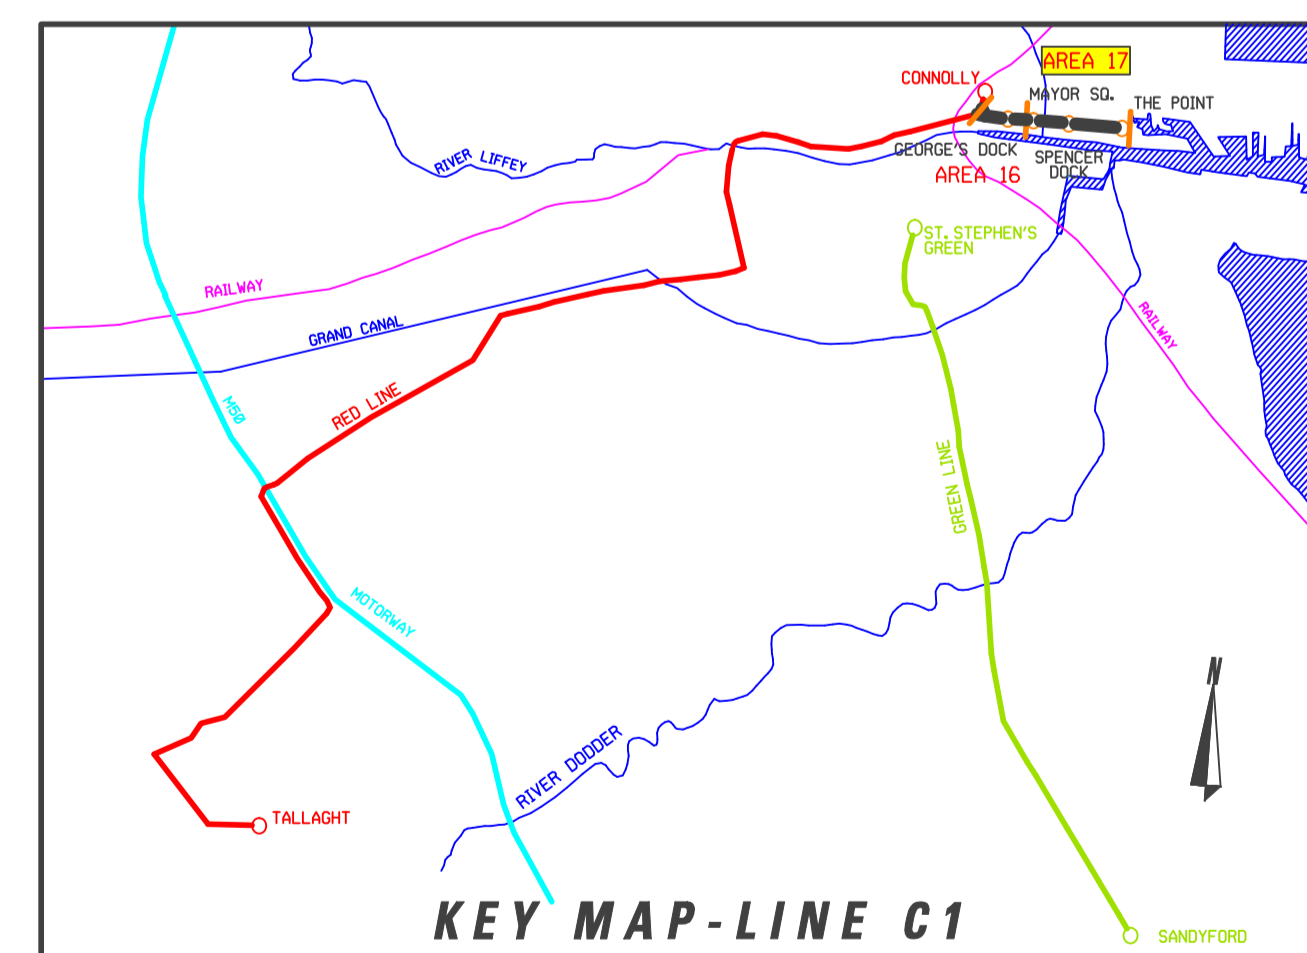

REVISION	DATE	MODIFICATION	STATUS	CHECKED/APPROVED



RPA
Railway Procurement Agency



LUAS

TITLE:
LIGHT RAILWAY WORKS
LINE C1 - STRUCTURES
THE POINT STOP - SHEET 2 OF 2

PREPARED: RPA OFFICE	CHECKED: JIM QUINLAN
SCALE: 1:100	APPROVED: PAT O'DONOGHUE
DATE: OCTOBER 2005	

INTERNAL DOCUMENT NUMBER	STAGE	LINE	CONTRACT	ELEMENT	DRW NO.	DRW REV.
	L	C1	000	T0	17006	A

AREA NO.	PLAN NO.	SUBJECT.
17	C1-ST 17 A-02	RAIL ORDER