




**MAINTENANCE FACILITY - NORTH ELEVATION**  
SCALE 1:200

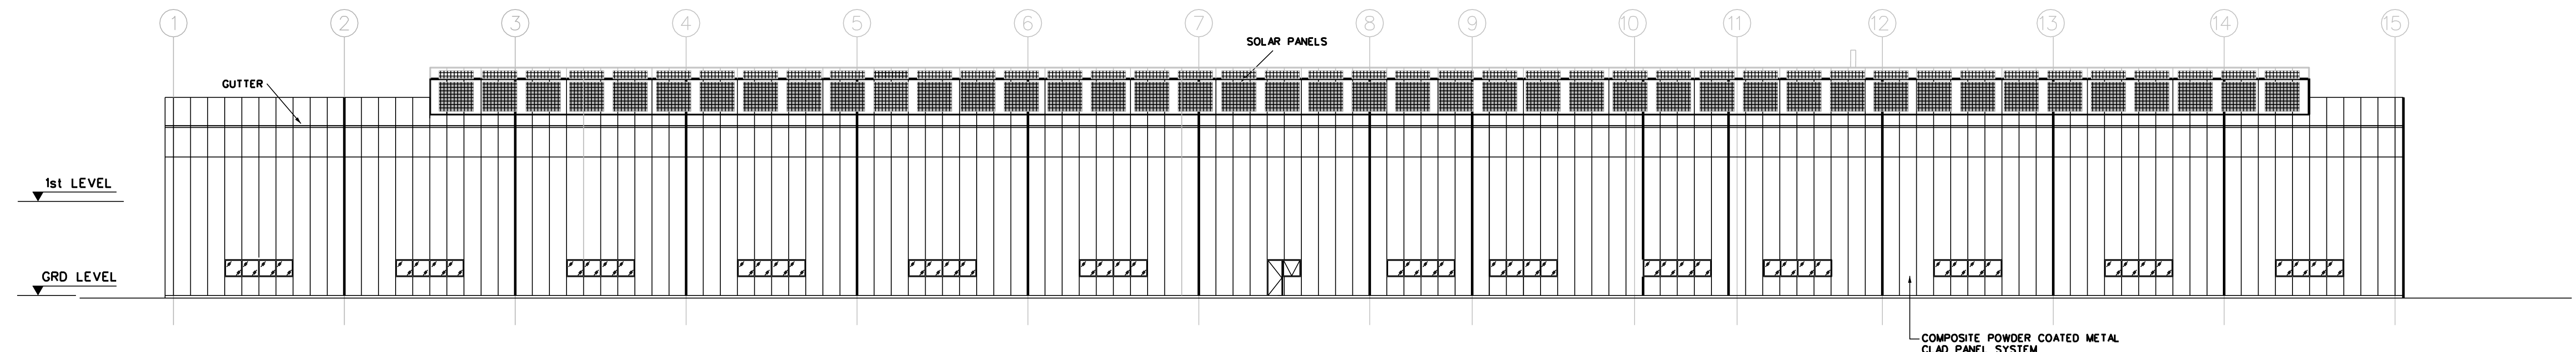


**MAINTENANCE FACILITY - SOUTH ELEVATION**  
SCALE 1:200

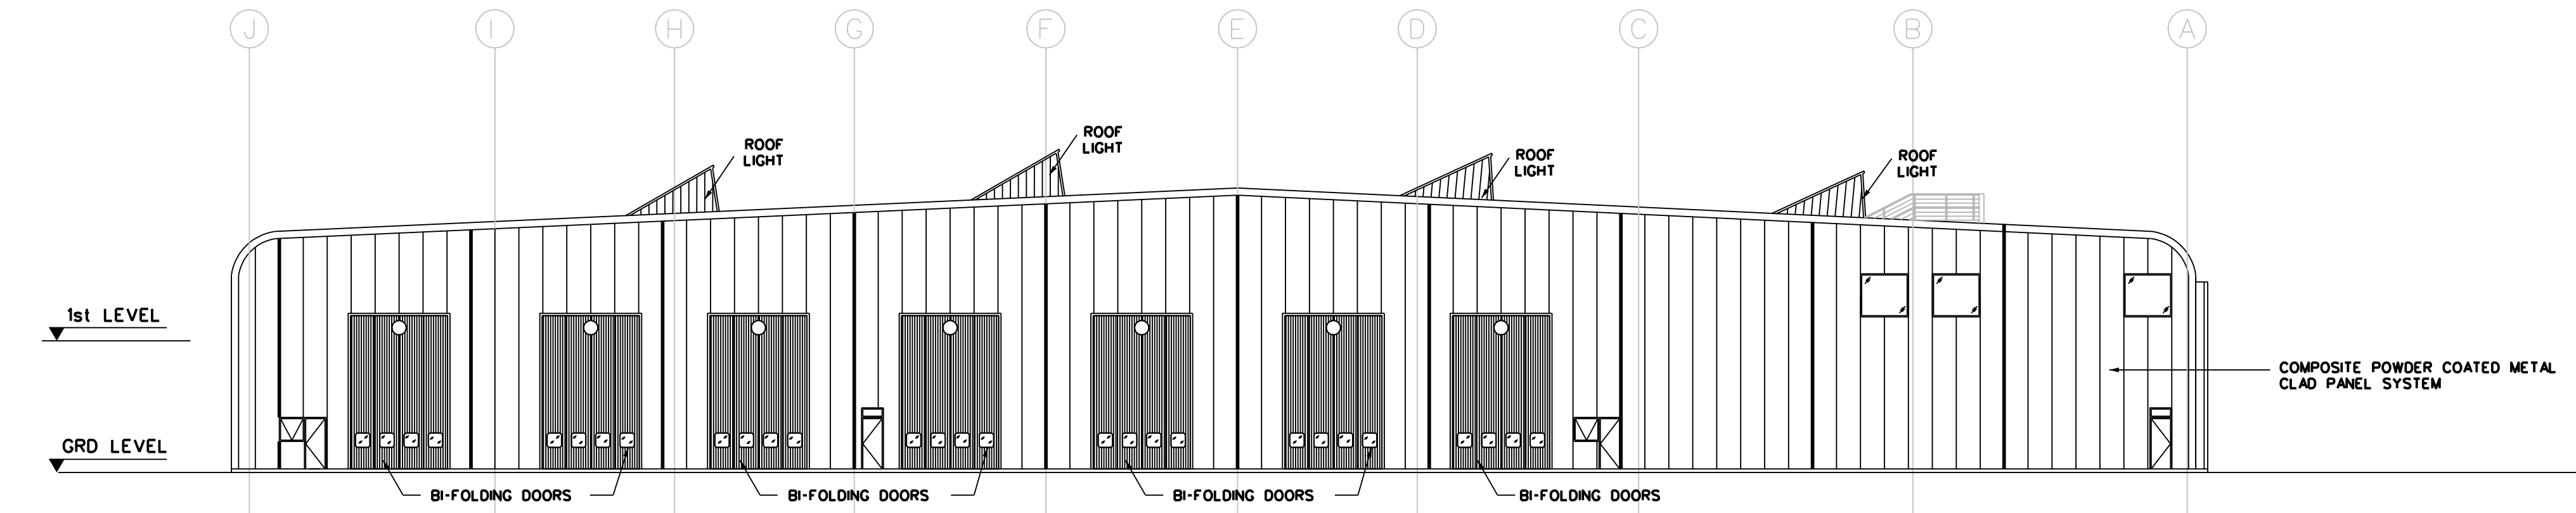


**MAINTENANCE FACILITY - EAST ELEVATION**  
SCALE 1:200

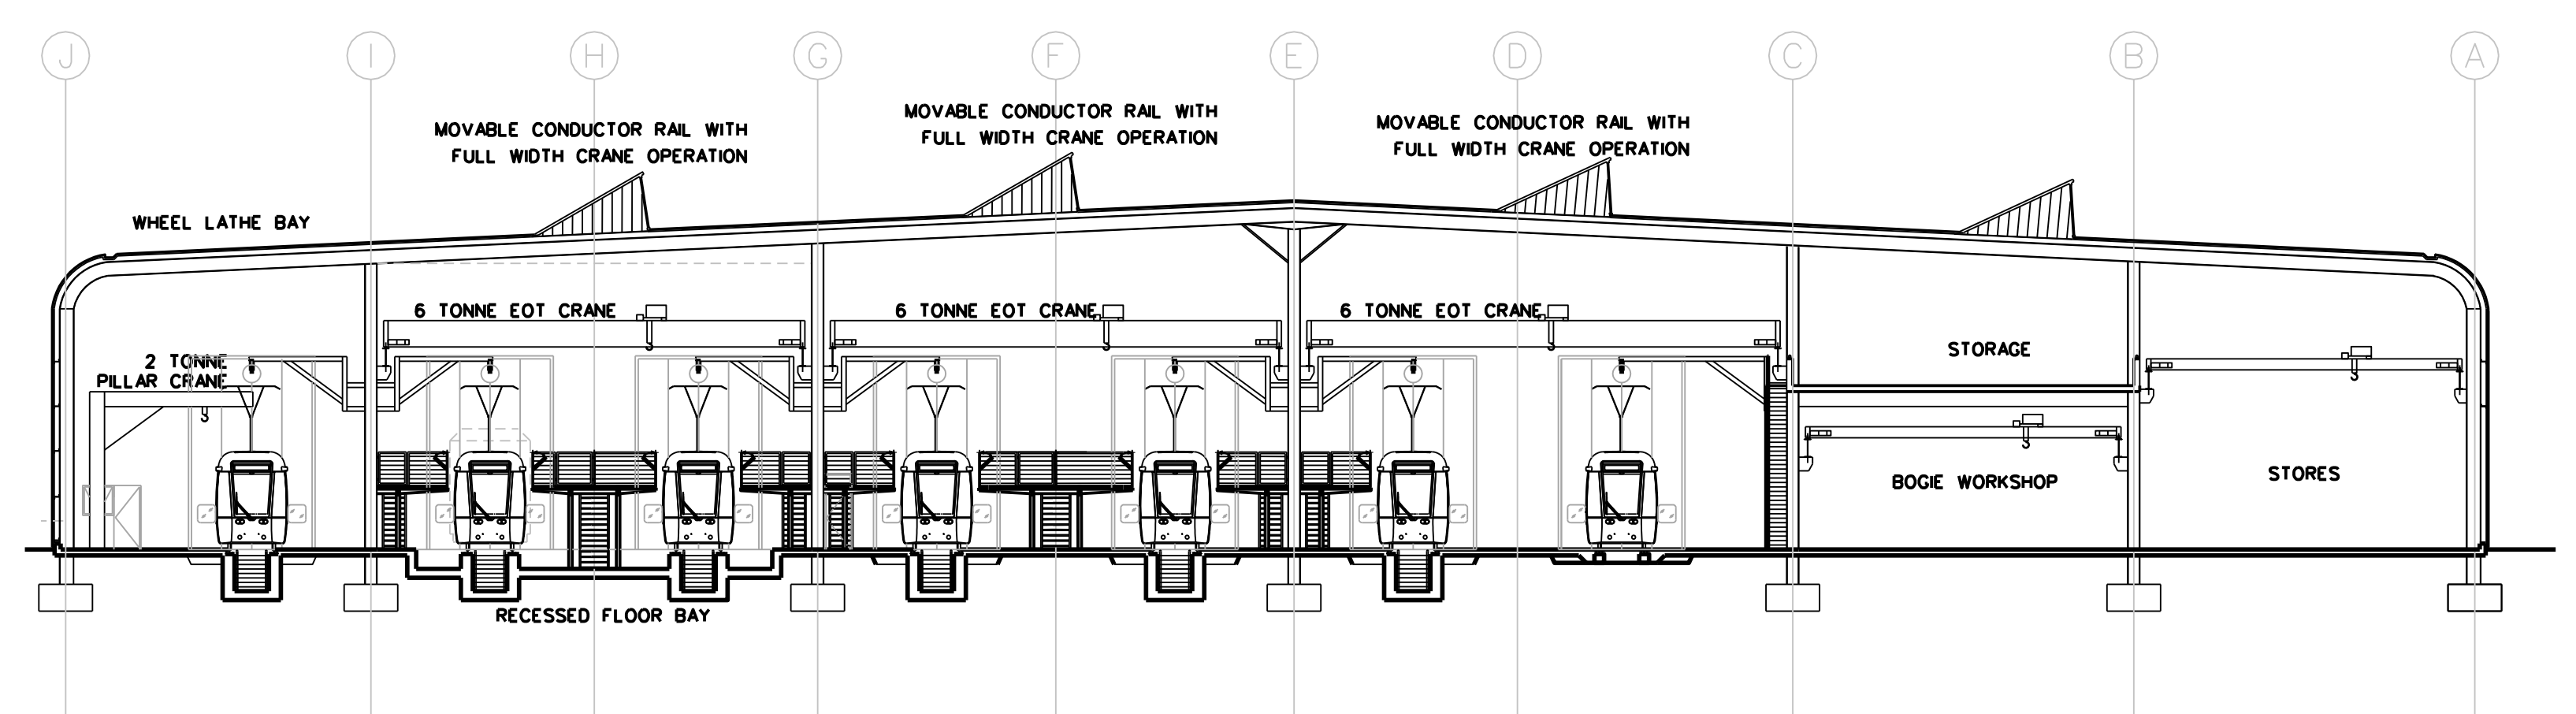


**MAINTENANCE FACILITY - CROSS SECTION C-C**  
SCALE 1:200

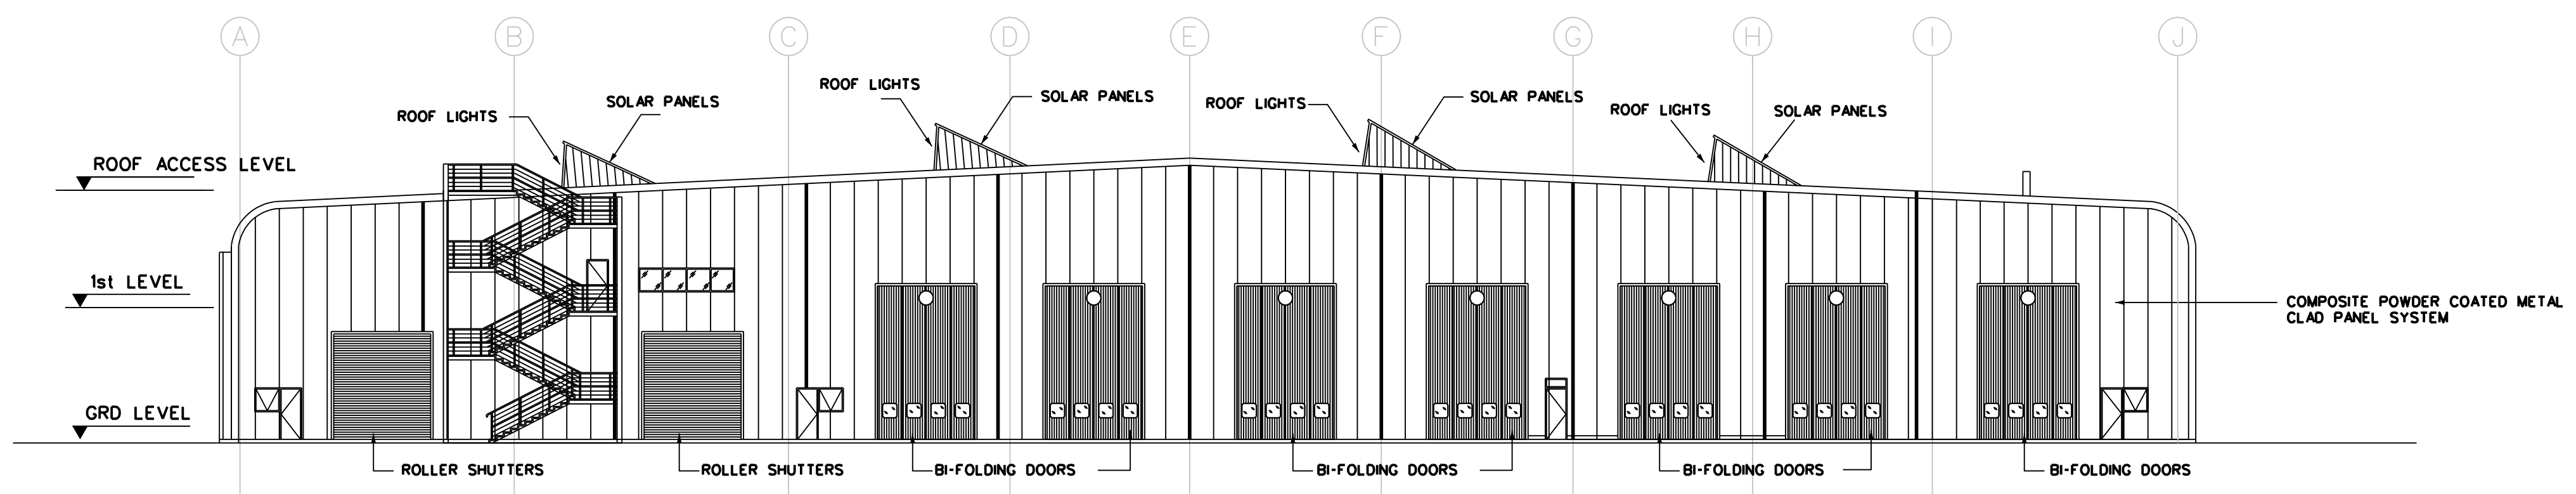

**MAINTENANCE FACILITY - WEST ELEVATION**  
SCALE 1:200

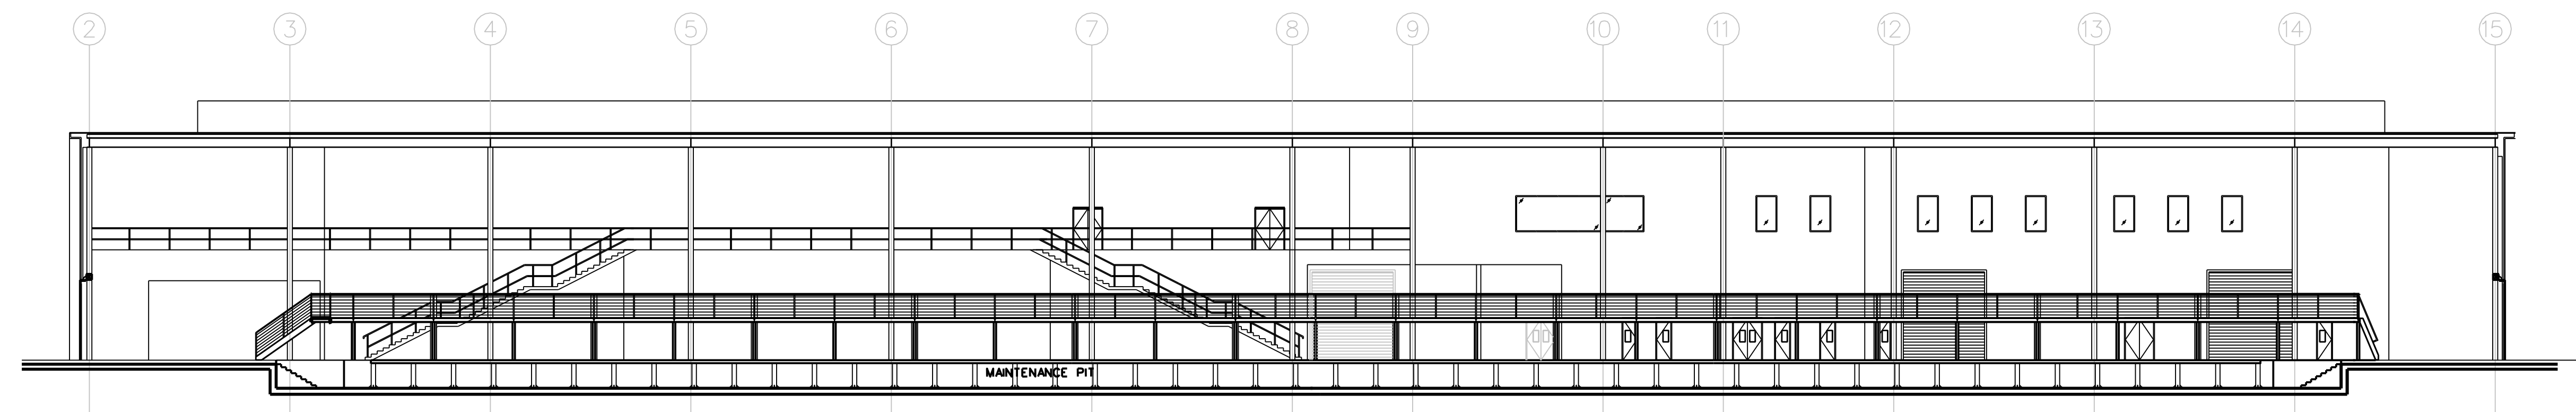

**MAINTENANCE FACILITY - SECTION A-A**  
SCALE 1:200

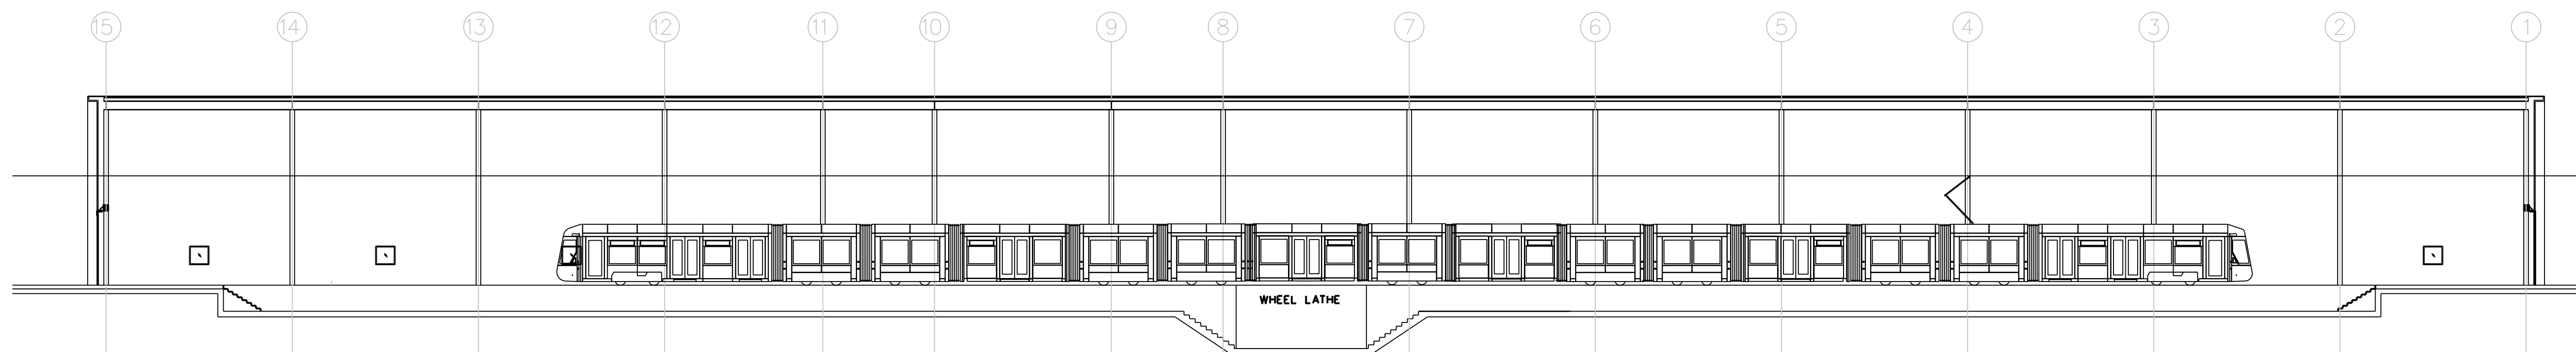


**MAINTENANCE FACILITY - SECTION B-B**  
SCALE 1:200

**REFERENCE RELATED DRAWINGS**

FOR 1:500 TRACK ALIGNMENT DRAWINGS SEE RAIL ORDER PLAN No's.  
 MN-RO 101 0-AL/MN/000/GA/101001/A  
 MN-RO 101 A-BL/MN/000/GA/101002/A  
 MN-RO 101 B-CL/MN/000/GA/101003/A

FOR LOCATION OF MAINTENANCE FACILITY BUILDING SEE PLAN No. MN-DP 101 0-C1L/MN/000/DB/101001/A AND FOR PLAN SEE PLAN No. MN-DP 101 0-C2L/MN/000/DB/101002/A

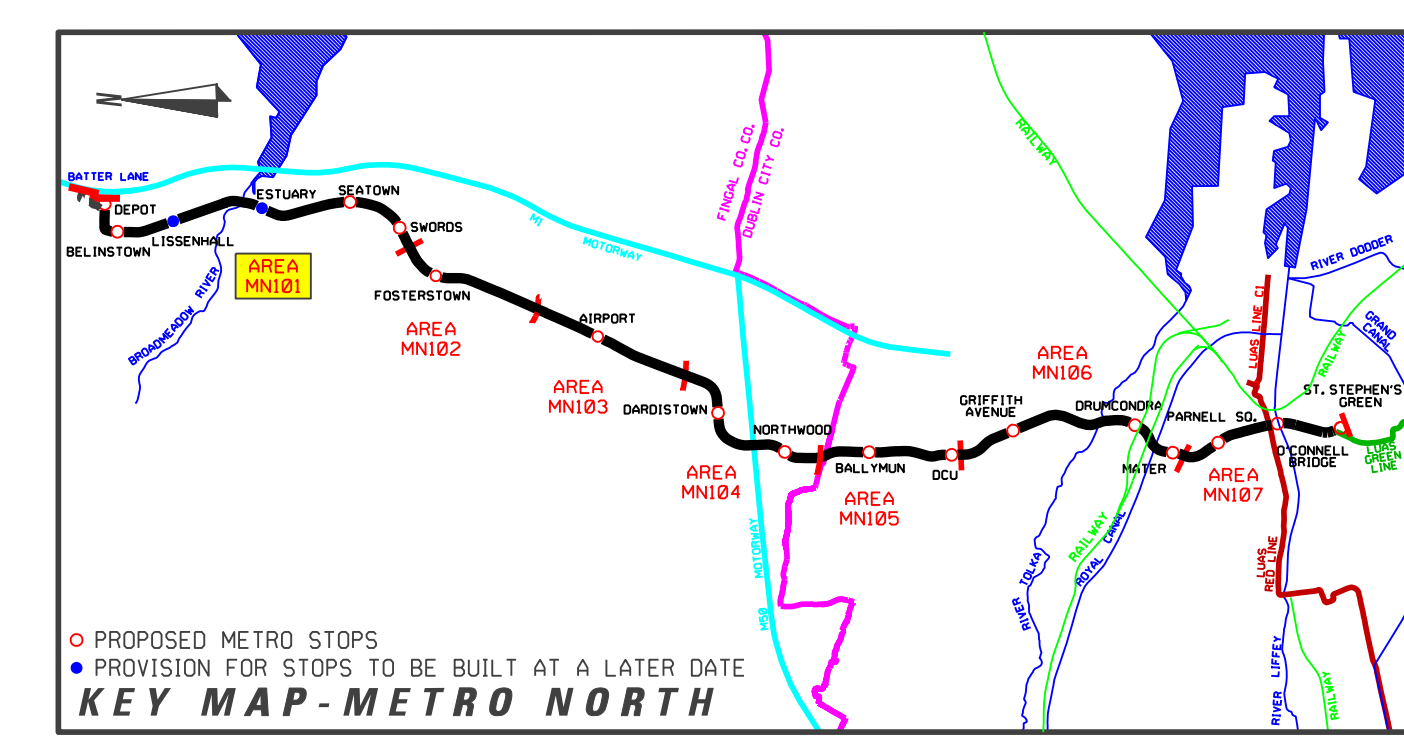

REVISION	DATE	MODIFICATION	STATUS	CHECKED/APPROVED



**RPA**  
Railway Procurement Agency



**METRO**

TITLE:  
**RAILWAY WORKS  
LINE MN - STRUCTURES  
DEPOT - MAINTENANCE FACILITY  
ELEVATIONS & SECTIONS**

PREPARED: RPA OFFICE	CHECKED: GEOFFREY FEATHERSTONE
SCALE: 1:200	APPROVED: ROBY O'CONNOR
DATE: AUGUST 2008	

AREA NO. <b>101</b>	PLAN NO. <b>MN-DP 101 0-C3</b>	SUBJECT: <b>RAIL ORDER</b>
------------------------	-----------------------------------	-------------------------------

Copyright Railway Procurement Agency  
This drawing is confidential and the copyright is owned by the RPA. This drawing must not be either loaned, copied or otherwise reproduced in whole or in part or used for any purpose without the prior permission of the RPA. All U.S. data used for plans is generated from U.S. digital data and are printed under Distance Survey permit no. D.S. 887.

INTERNAL DOCUMENT NUMBER	STAGE	LINE	CONTRACT	ELEMENT	DRW NO.	DRW REV.
	L	MN	000	DB	101003	A