



PLAN
SCALE 1:1000

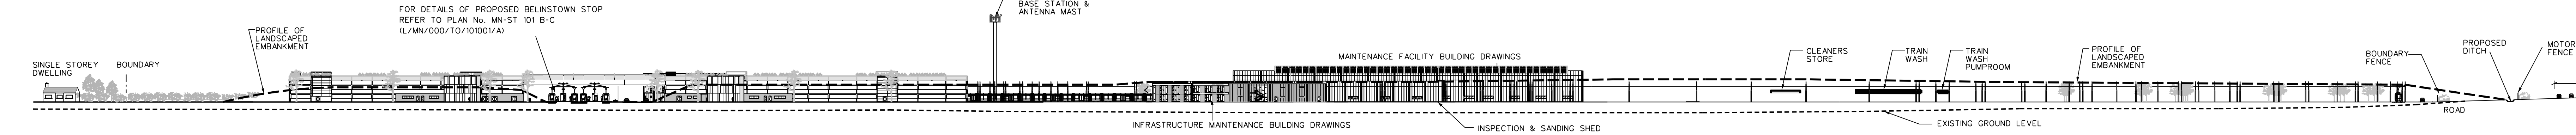

ELEVATION A-A
SCALE 1:1000
LANDSCAPE EMBANKMENT OMITTED FOR CLARITY

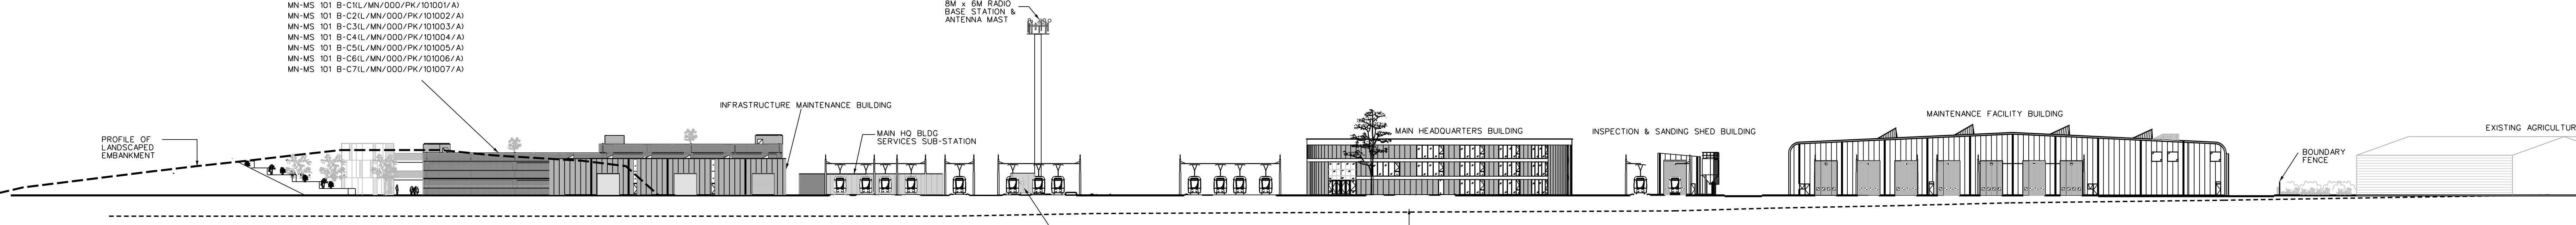

ELEVATION B-B
SCALE 1:500
LANDSCAPE EMBANKMENT OMITTED FOR CLARITY

FOR DETAILS OF PROPOSED BELINSTOWN STOP REFER TO PLAN No. MN-ST 101 B-C (L/MN/000/TO/101001/A)

FOR DETAILS OF PROPOSED MULTI STOREY CAR PARK REFER TO PLAN No's:
 MN-MS 101 B-C1(L/MN/000/PK/101001/A)
 MN-MS 101 B-C2(L/MN/000/PK/101002/A)
 MN-MS 101 B-C3(L/MN/000/PK/101003/A)
 MN-MS 101 B-C4(L/MN/000/PK/101004/A)
 MN-MS 101 B-C5(L/MN/000/PK/101005/A)
 MN-MS 101 B-C6(L/MN/000/PK/101006/A)
 MN-MS 101 B-C7(L/MN/000/PK/101007/A)

FOR DETAILS OF PROPOSED GATE HOUSE REFER TO PLAN No. MN-OP 101 O-C6 (L/MN/000/DB/101006/A)

REFERENCE RELATED DRAWINGS

FOR 1:500 TRACK ALIGNMENT DRAWINGS SEE RAIL ORDER PLAN No's:
 MN-RO 101 O-A(L/MN/000/GA/101001/A)
 MN-RO 101 A-B(L/MN/000/GA/101002/A)
 MN-RO 101 B-C(L/MN/000/GA/101003/A)

FOR MAINTENANCE FACILITY BUILDING DRAWINGS SEE RAIL ORDER PLAN No's:
 MN-DP 101 O-C2(L/MN/000/DB/101002/A)
 MN-DP 101 O-C3(L/MN/000/DB/101003/A)


FOR MAIN HEADQUARTERS BUILDING DRAWING SEE RAIL ORDER PLAN No.
 MN-DP 101 O-C4(L/MN/000/DB/101004/A)

FOR INFRASTRUCTURE MAINTENANCE FACILITY DRAWING SEE RAIL ORDER PLAN No.
 MN-DP 101 O-C5(L/MN/000/DB/101005/A)

FOR INSPECTION SHED, GATE HOUSE & SANDING SHED DRAWING SEE RAIL ORDER PLAN No.
 MN-DP 101 O-C6(L/MN/000/DB/101006/A)

LEGEND

[Symbol]	GRANITE	[Symbol]	EXISTING TREE
[Symbol]	GRANITE SETTS	[Symbol]	EXISTING TREE REMOVED
[Symbol]	DETERTER PAVING	[Symbol]	NEW TREE
[Symbol]	EXISTING KERB REMOVED	[Symbol]	EDGE PLANTING
[Symbol]	EXISTING BUILDING LINE	[Symbol]	TREE PIT
[Symbol]	STRUCTURES TO BE REMOVED	[Symbol]	HEDGE
[Symbol]	SWEEP PATH EDGE	[Symbol]	LOW LYING GROUND COVER
[Symbol]	POLE SUPPORT	[Symbol]	GRASS AREA
[Symbol]	DIRECTION OF TRAFFIC FLOW	[Symbol]	PLATFORM - GRANITE SLABS

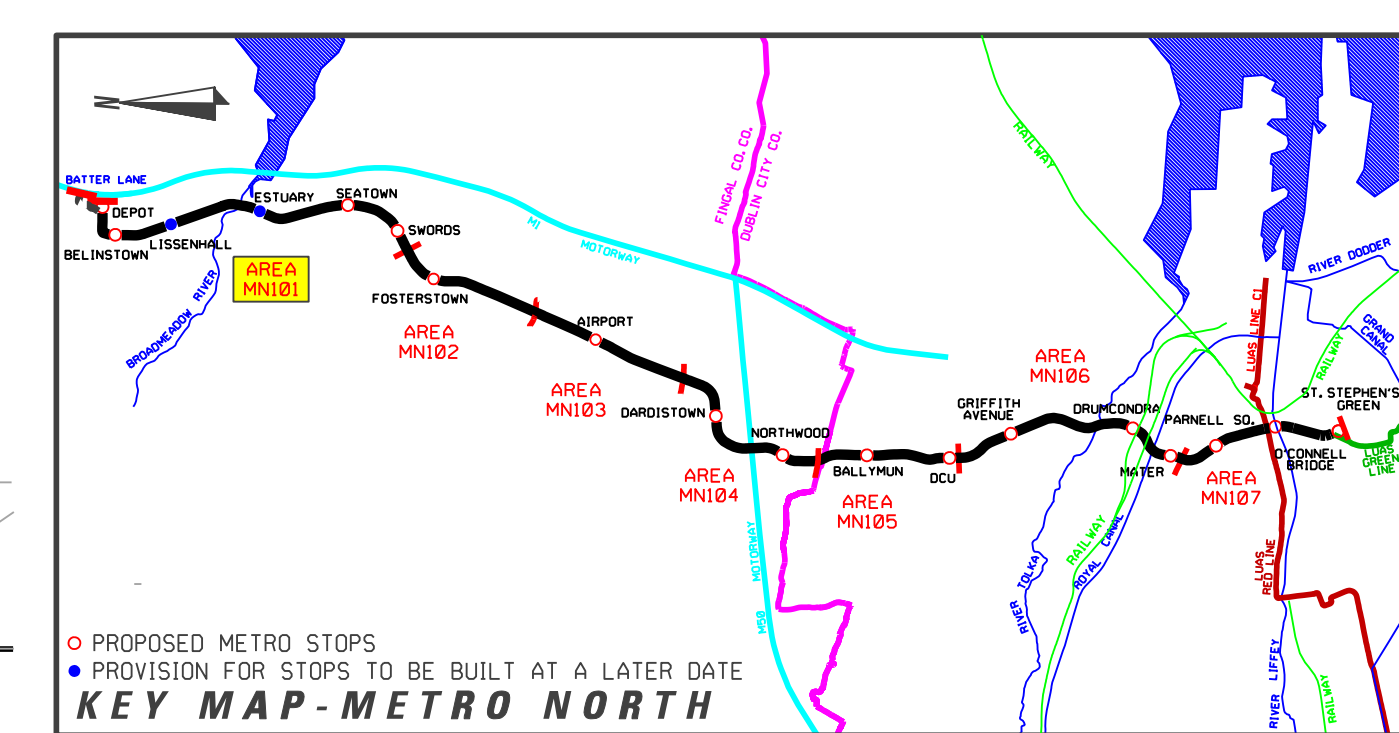

REVISION	DATE	MODIFICATION	STATUS	CHECKED/APPROVED

RPA Railway Procurement Agency

METRO

TITLE: RAILWAY WORKS LINE MN - STRUCTURES DEPOT - SITE PLAN & SECTIONS

PREPARED: RPA OFFICE
 SCALES: 1:1000, 1:500
 DATE: AUGUST 2008

CHECKED: GEOFFREY FEATHERSTONE
 APPROVED: ROBY O'DONOR

AREA NO. **101**
 PLAN NO. **MN-DP 101 O-C1**
 SUBJECT: **RAIL ORDER**

INTERNAL DOCUMENT NUMBER	STAGE	LINE	CONTRACT	ELEMENT	OPW NO.	OPW REV.
	L	MN	000	DB	101001	A

Copyright Railway Procurement Agency
 This drawing is confidential and the copyright in it is owned by the RPA. This drawing must not be either issued, copied or otherwise reproduced in whole or in part or used for any purpose without the prior permission of the RPA.
 All U.S. data used for plans is generated from U.S. digital data and was printed under Ordnance Survey permit no. 05-8817