


SECTION A-A
SCALE 1:200

LEGEND

- GRANITE
- GRANITE SETTS
- DETERRENT PAVING
- EXISTING KERB REMOVED
- EXISTING BUILDING LINE
- STRUCTURES TO BE REMOVED
- SWEPT PATH EDGE
- POLE SUPPORT
- DIRECTION OF TRAFFIC FLOW
- EXISTING TREE
- EXISTING TREE REMOVED
- NEW TREE
- EDGE PLANTING
- Tree Pit
- HEDGE
- LOW LYING GROUND COVER
- GRASS AREA
- PLATFORM - GRANITE SLABS

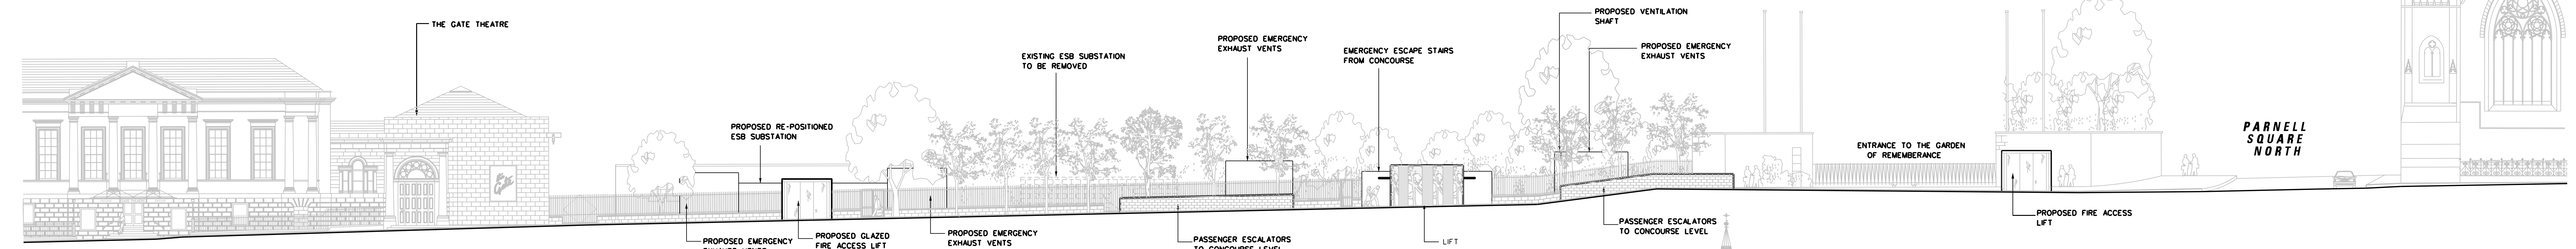


WEST ELEVATION FROM PARNELL SQUARE EAST
SCALE 1:200

REFERENCE RELATED DRAWINGS


FOR 1:500 PLAN DRAWING SEE RAIL ORDER PLAN NO. MN-RO 107 O-AL/MN/000/GA/107001/A)

AND ALSO SEE


- PARNELL SQUARE STOP - STREET LEVEL PLAN MN-ST 107 O-A1(L/MN/000/TO/107001/A)
- PARNELL SQUARE STOP - CONCOURSE PLANS MN-ST 107 O-A2(L/MN/000/TO/107002/A)
- PARNELL SQUARE STOP - MEZZANINE & PLATFORM PLANS MN-ST 107 O-A3(L/MN/000/TO/107003/A)

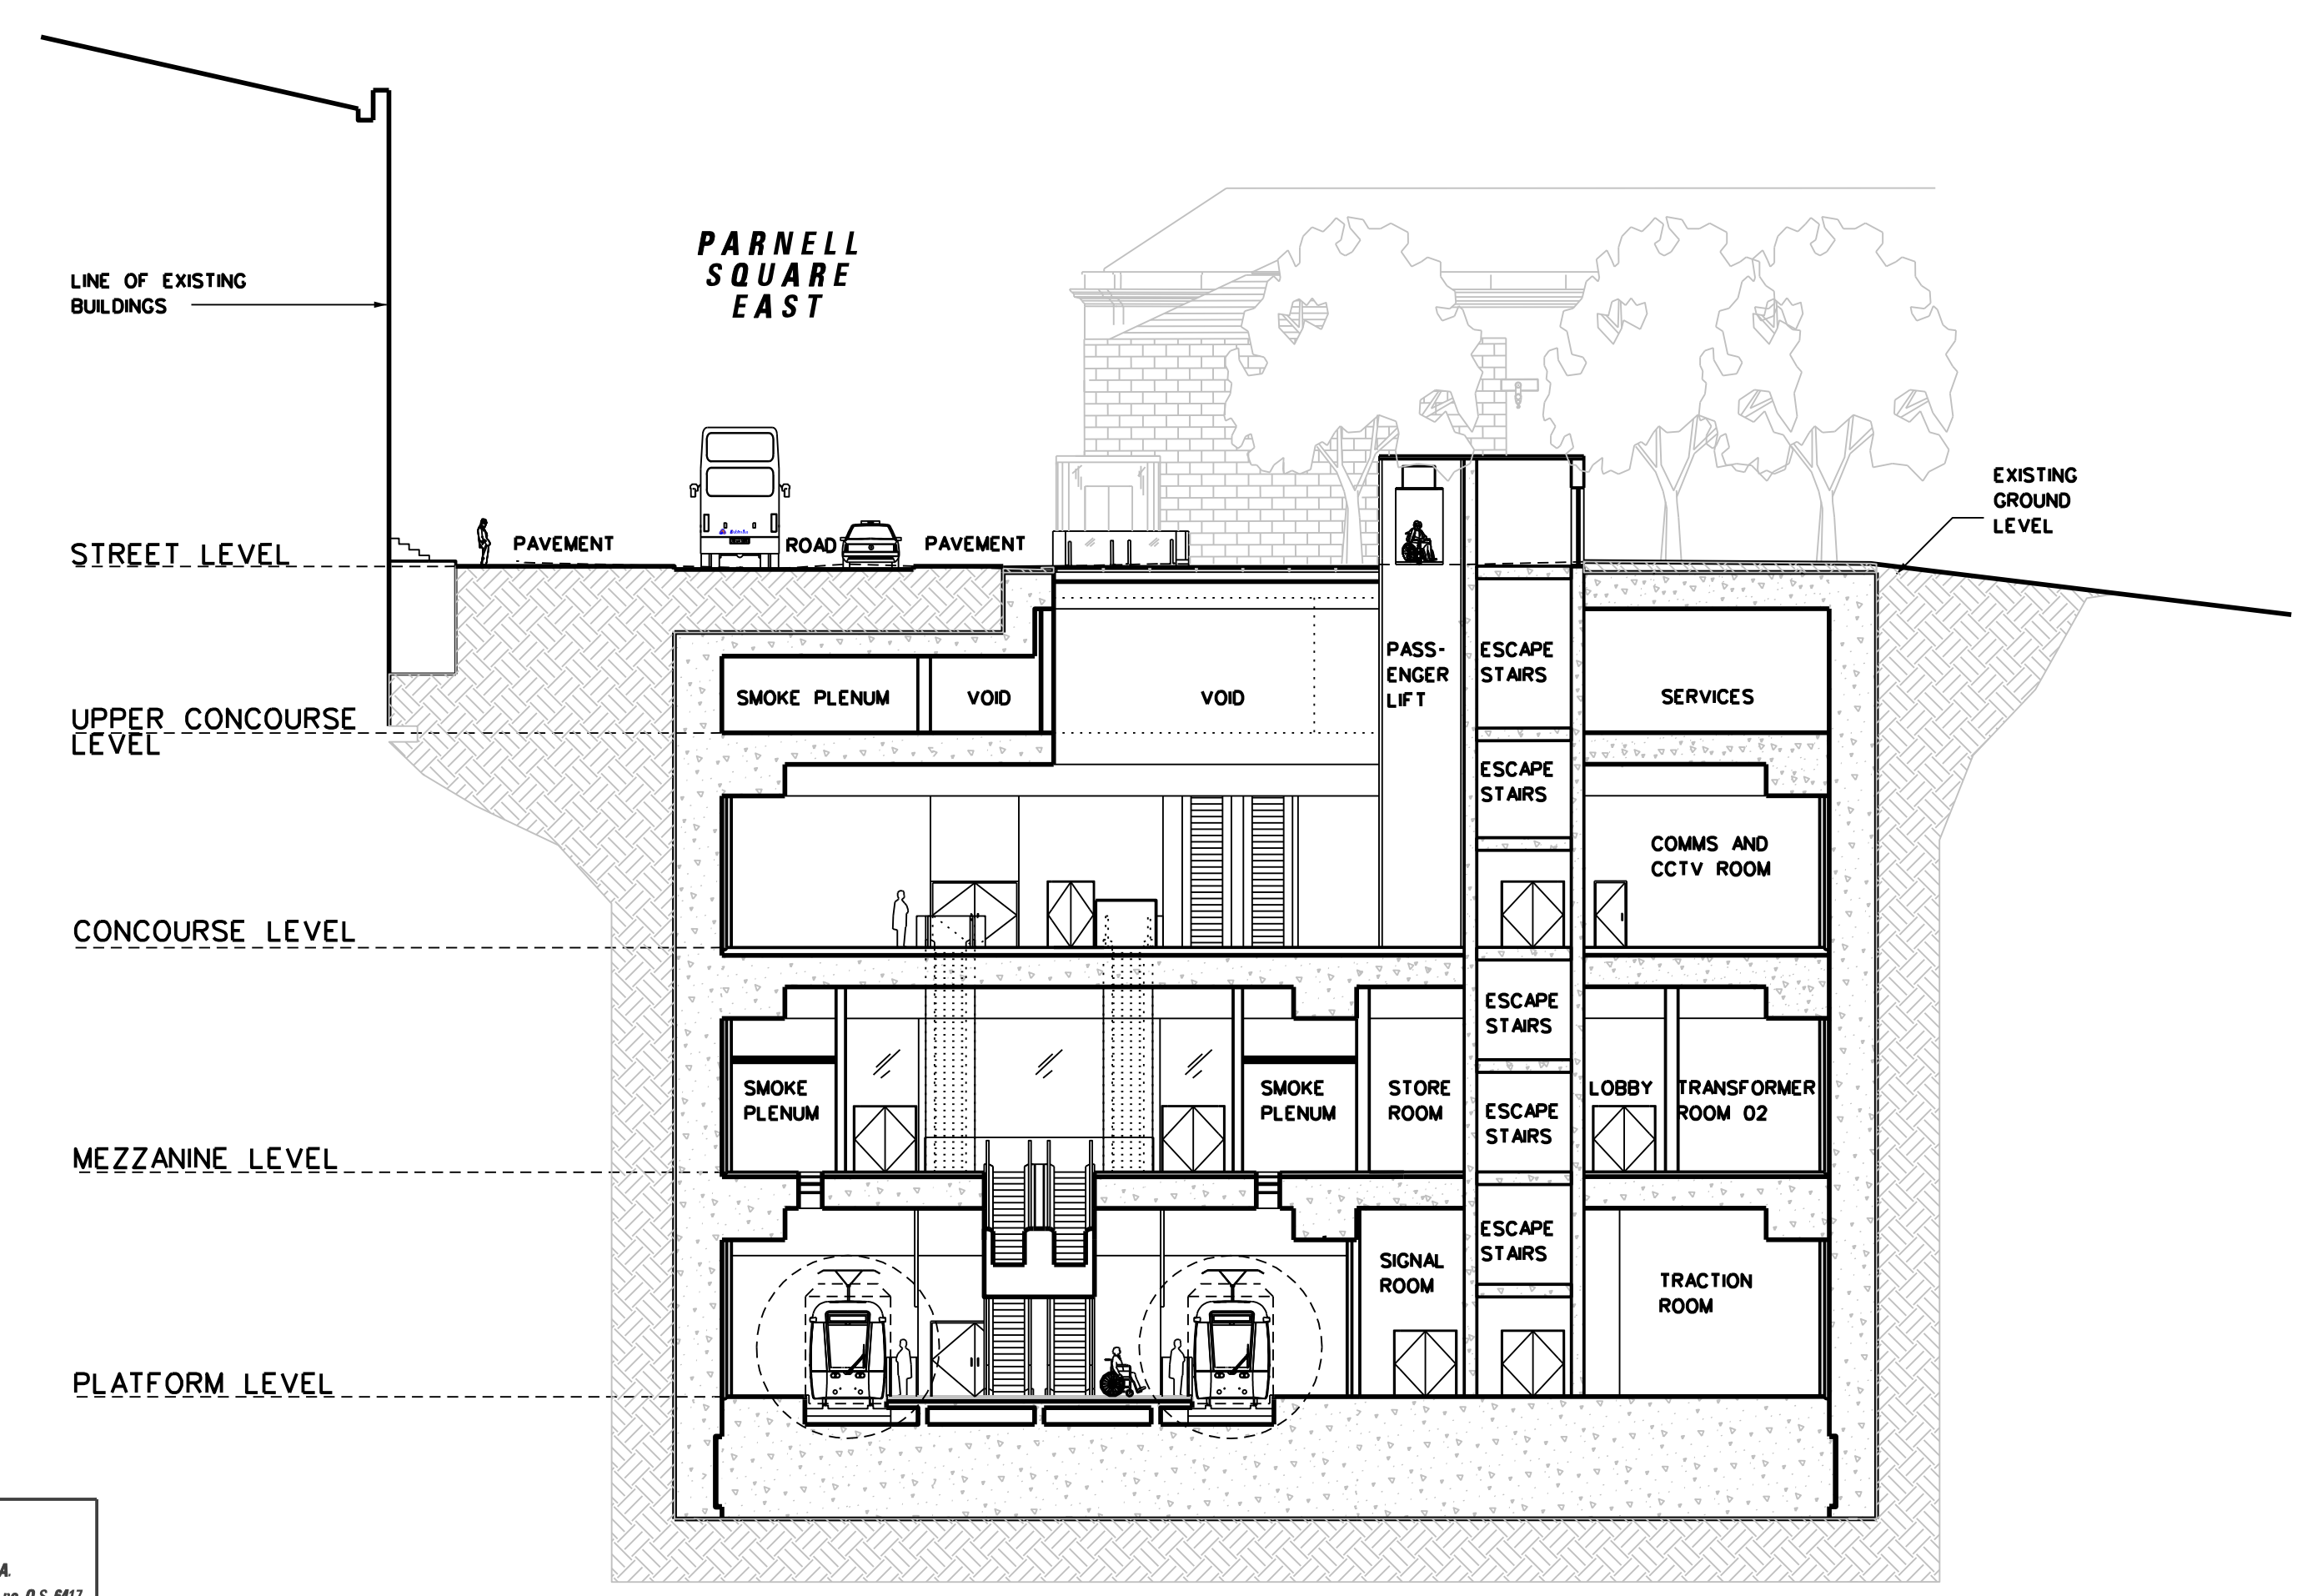

SECTION B-B (LOOKING SOUTH)
SCALE 1:200

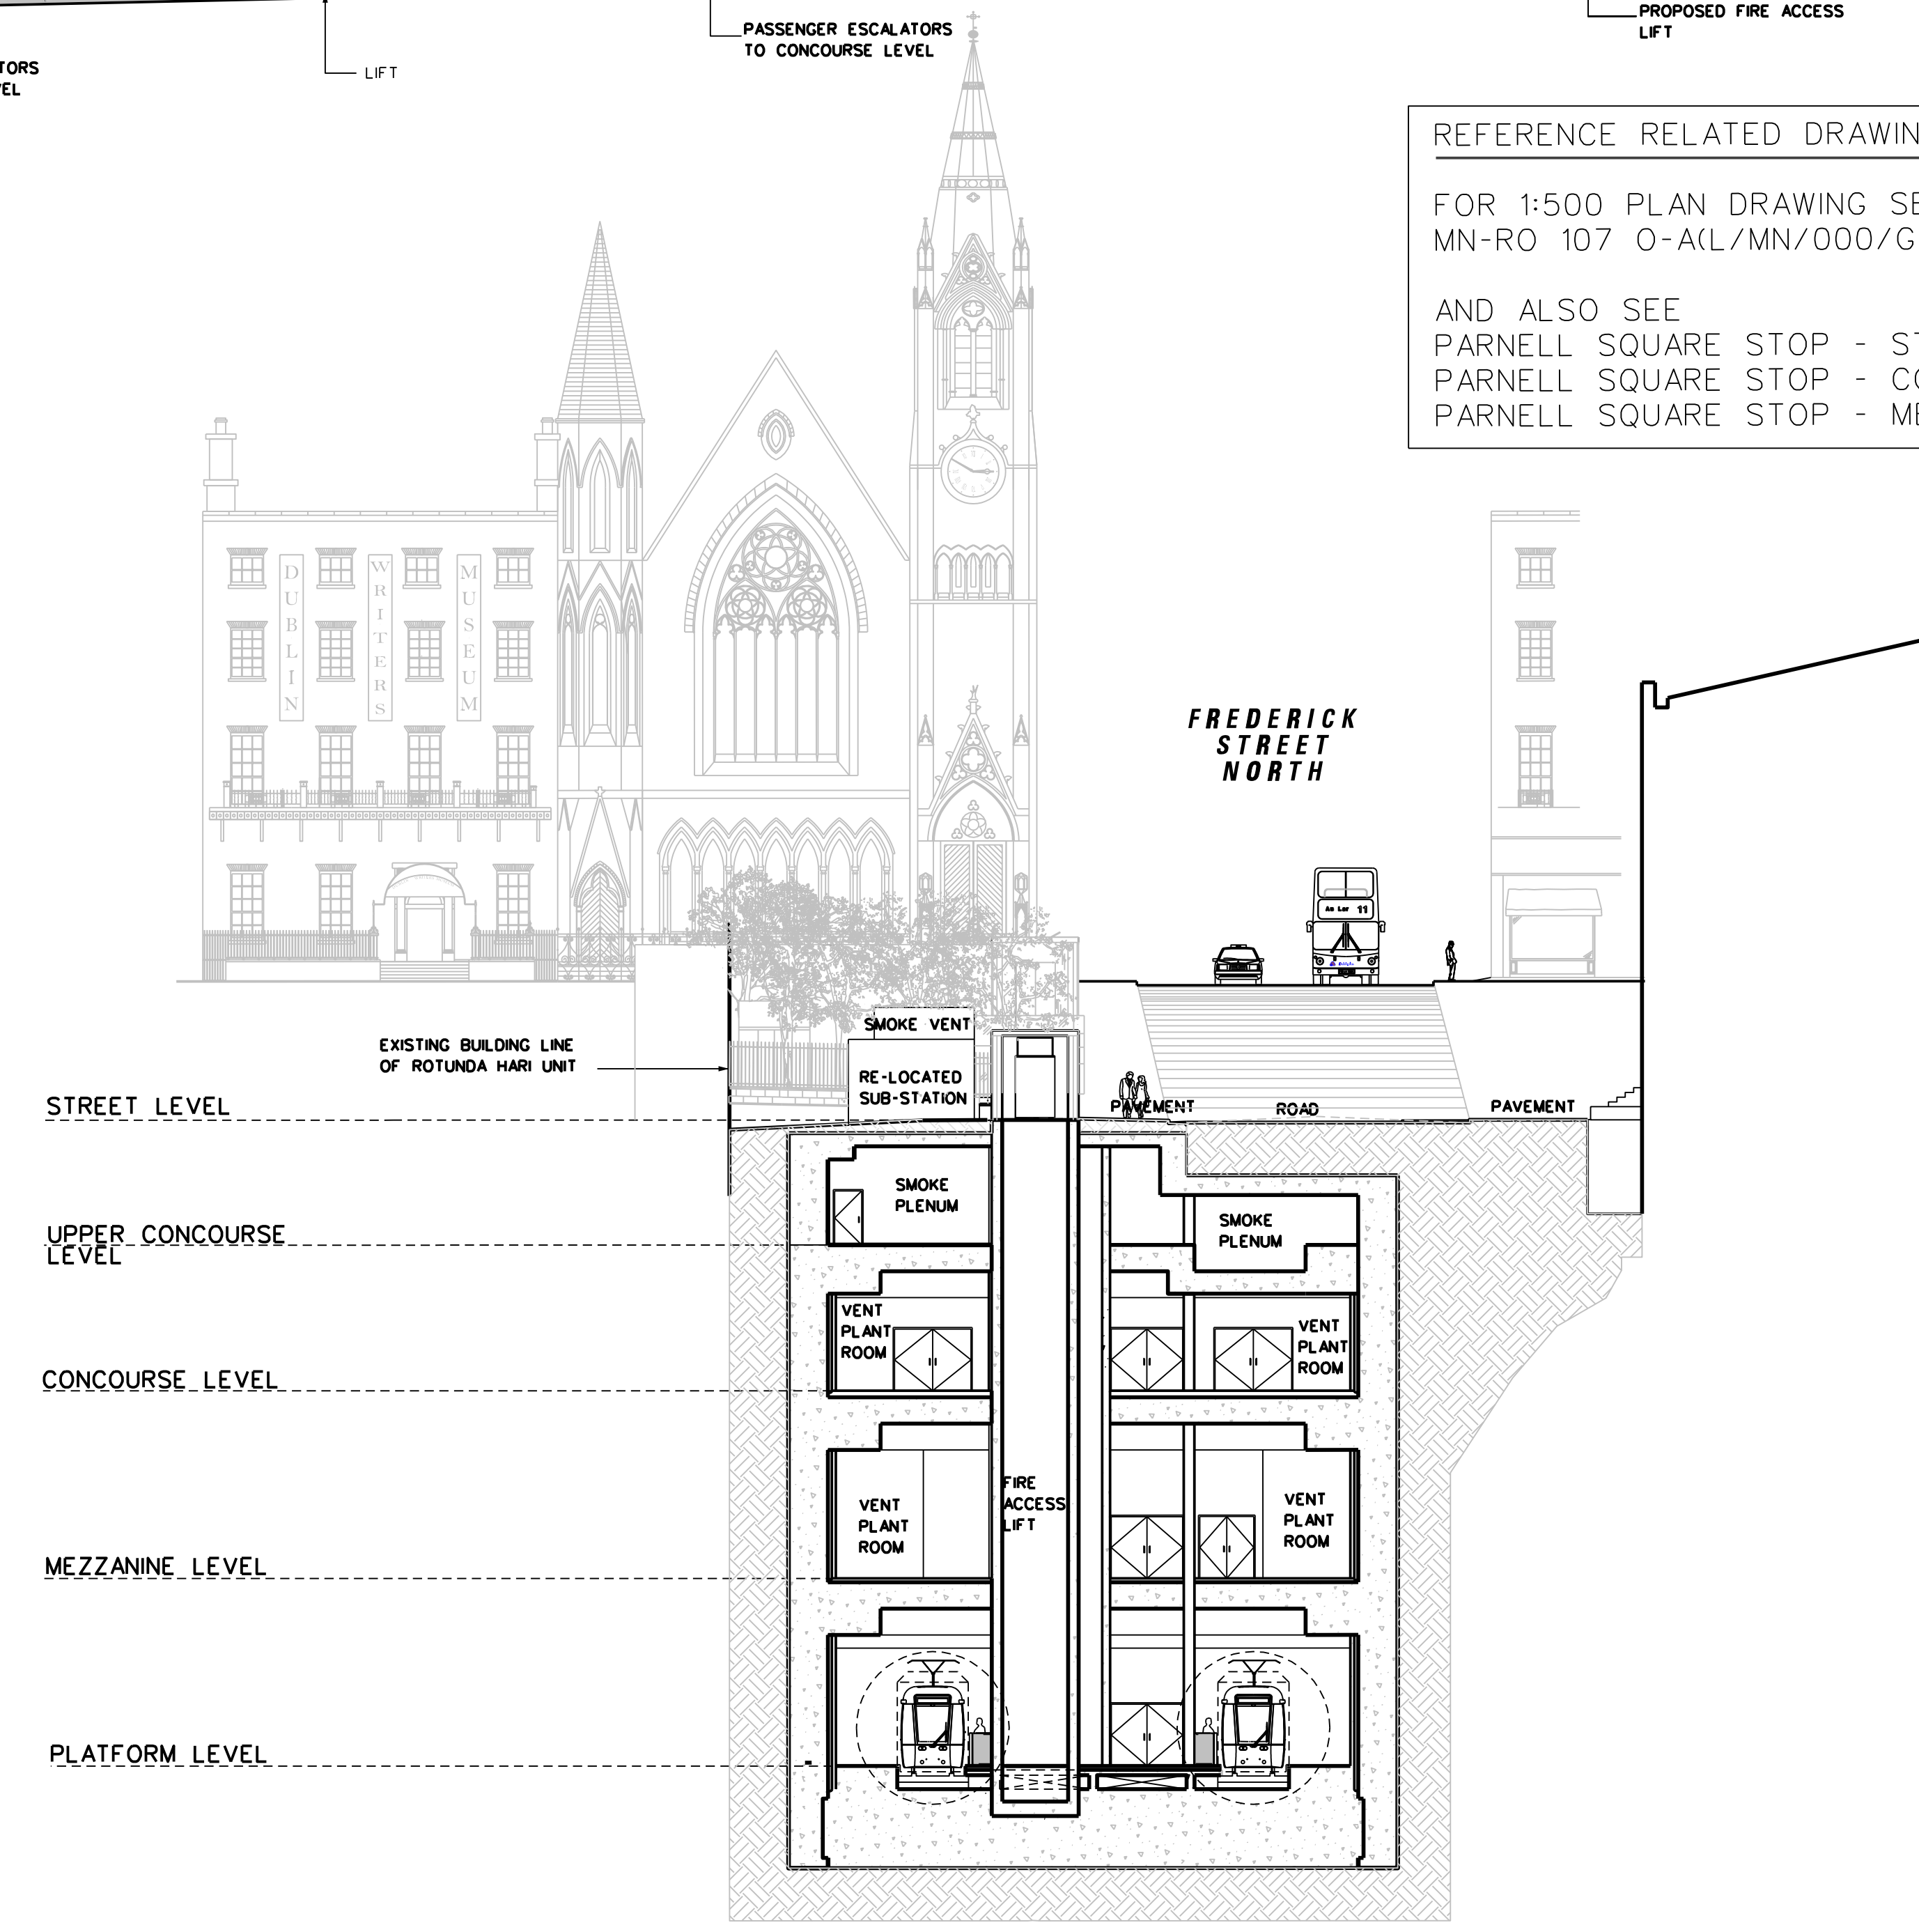

SECTION C-C (LOOKING NORTH)
SCALE 1:200

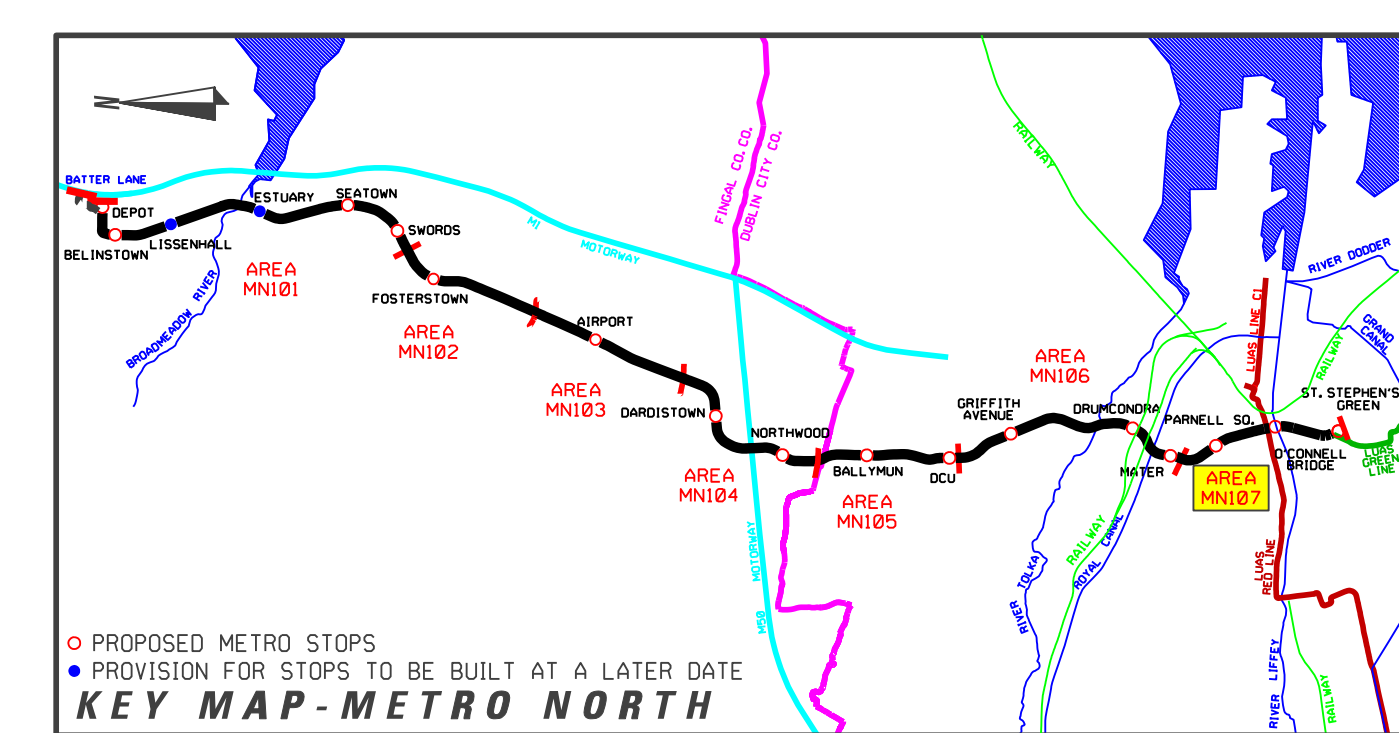

REVISION	DATE	MODIFICATION	STATUS	CHECKED/APPROVED

RPA Railway Procurement Agency

METRO

TITLE

RAILWAY WORKS
LINE MN - STRUCTURES
PARNELL SQUARE STOP
SECTIONS & ELEVATION

PREPARED: RPA OFFICE	CHECKED: GEOFFREY FEATHERSTONE
SCALES: 1:200	APPROVED: ROBY O'CONNOR
DATE: AUGUST 2008	

AREA NO. 107	PLAN NO. MN-ST 107 0-A4	SUBJECT: RAIL ORDER
---------------------	--------------------------------	----------------------------

Copyright Railway Procurement Agency
This drawing is confidential and the copyright in it is owned by the RPA. This drawing must not be either issued, copied or otherwise reproduced or in any way used for any purpose without the prior permission of the RPA.
All U.S. data used for plans is generated from U.S. digitalized maps and was printed under Ordnance Survey permit no. 05-8817

INTERNAL DOCUMENT NUMBER	STAGE	LINE	CONTRACT	ELEMENT	OPW NO.	OPW REV.
	L	MN	000	TO	107004	A