


STREET LEVEL PLAN
SCALE 1:200

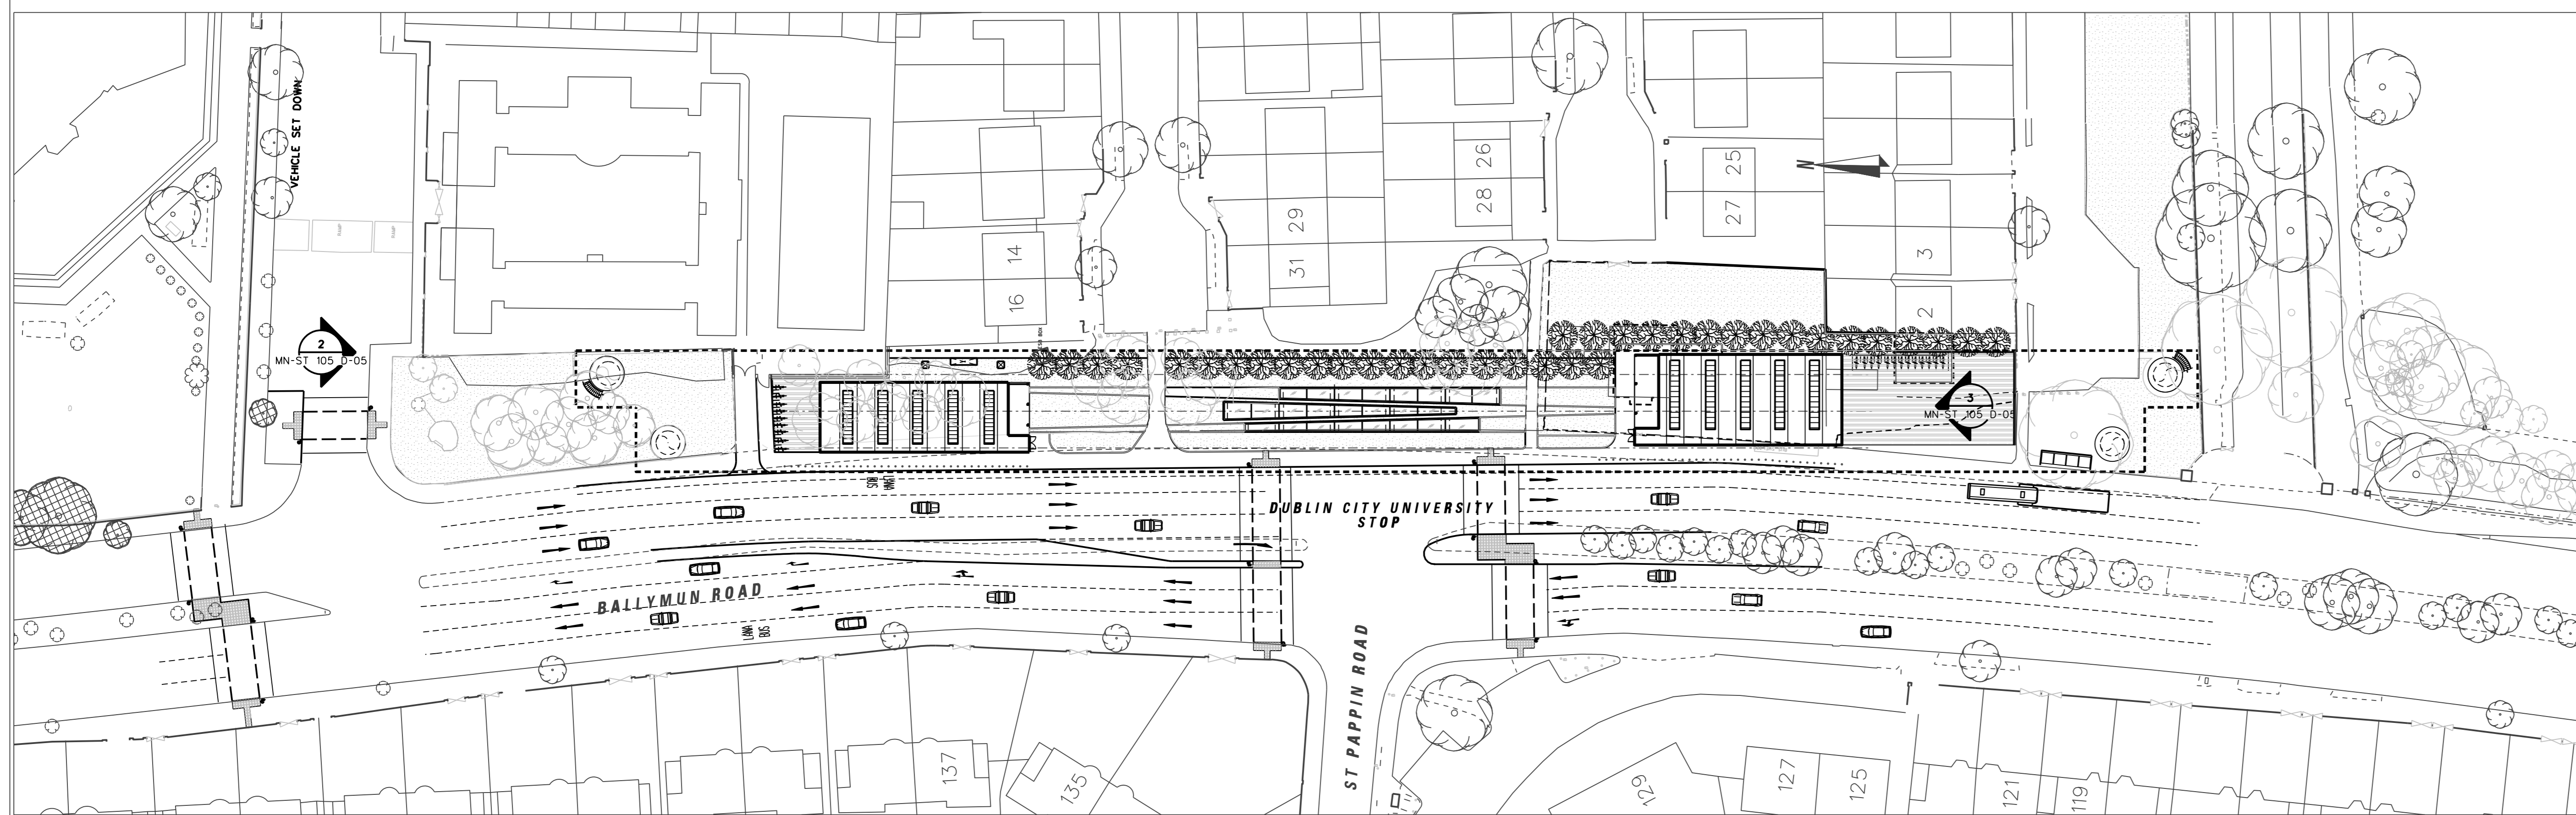

KEY PLAN
SCALE 1:500

Copyright Railway Procurement Agency
This drawing is confidential and the copyright is reserved by the RPA. This drawing must not be altered, copied or otherwise reproduced in whole or in part or used for any purpose without the prior permission of the RPA.
All D.S. data used for plans is government from D.S. digital maps and was printed under Ordnance Survey permit no. 03.001

INTERNAL DOCUMENT NUMBER	STAGE	LINE	CONTRACT	ELEMENT	DRW NO.	DRW REV.
	L	MN	000	TO	105006	A


REFERENCE RELATED DRAWINGS

FOR 1:500 PLAN DRAWING SEE RAIL ORDER PLAN No. MN-RO 105 D-0(L/MN/000/GA/105005/A)

AND ALSO SEE
 DUBLIN CITY UNIVERSITY STOP - MEZZANINE PLAN MN-ST 105 D-02(L/MN/000/TO/105007/A)
 DUBLIN CITY UNIVERSITY STOP - PLATFORM PLAN MN-ST 105 D-03(L/MN/000/TO/105008/A)
 DUBLIN CITY UNIVERSITY STOP - SECTIONS MN-ST 105 D-04(L/MN/000/TO/105009/A)
 DUBLIN CITY UNIVERSITY STOP - ELEVATIONS MN-ST 105 D-05(L/MN/000/TO/105010/A)

LEGEND

	GRANITE		EXISTING TREE
	GRANITE SETTS		EXISTING TREE REMOVED
	DETERENT PAVING		NEW TREE
	EXISTING KERB REMOVED		EDGE PLANTING
	EXISTING BUILDING LINE		TREE PIT
	STRUCTURES TO BE REMOVED		HEDGE
	SWEEP PATH EDGE		LOW LYING GROUND COVER
	POLE SUPPORT		GRASS AREA
	DIRECTION OF TRAFFIC FLOW		PLATFORM - GRANITE SLABS

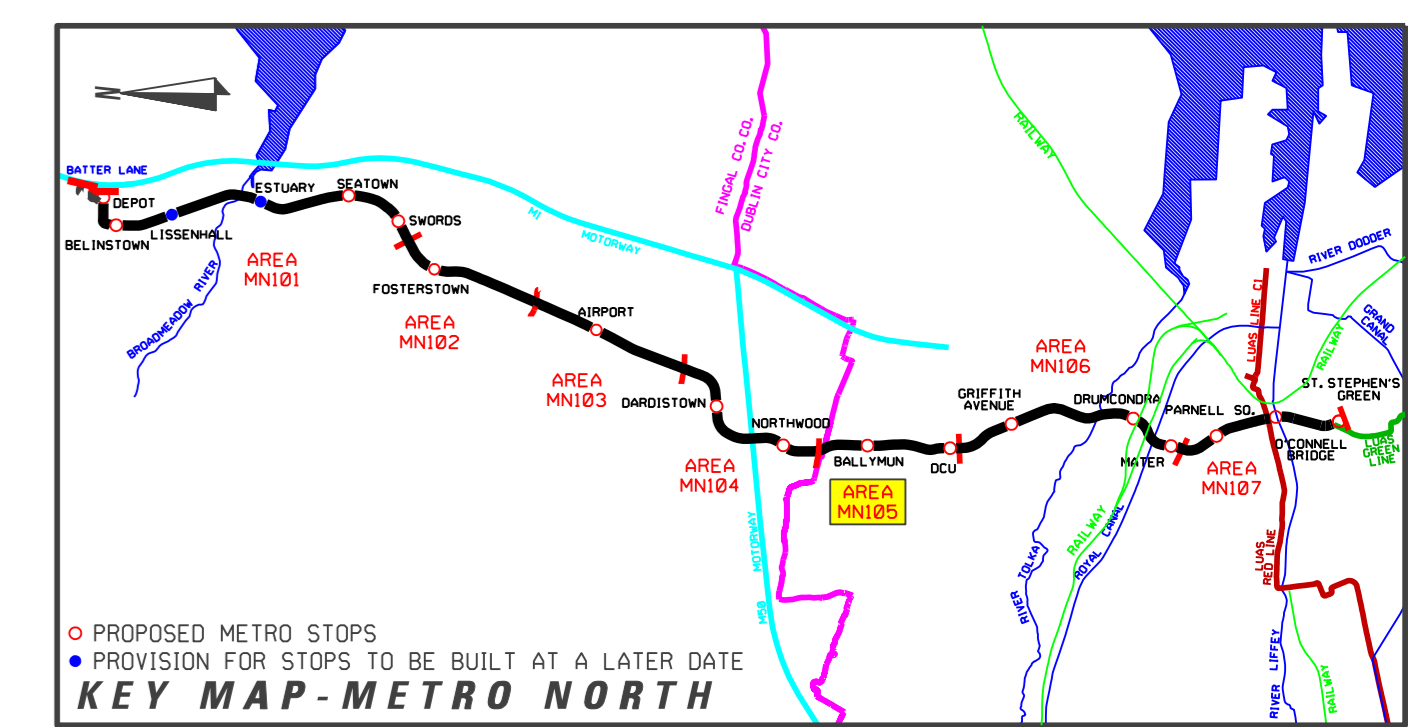

REVISION	DATE	MODIFICATION	STATUS	CHECKED/APPROVED



RAILWAY WORKS
LINE MN - STRUCTURES
DUBLIN CITY UNIVERSITY STOP
STREET LEVEL PLAN

PREPARED: RPA OFFICE	CHECKED: GEOFFREY FEATHERSTONE
SCALE: 1:500, 1:200	APPROVED: RORY O'DONOHUE
DATE: AUGUST 2008	

AREA NO.	PLAN NO.	SUBJECT
105	MN-ST 105 D-01	RAIL ORDER