
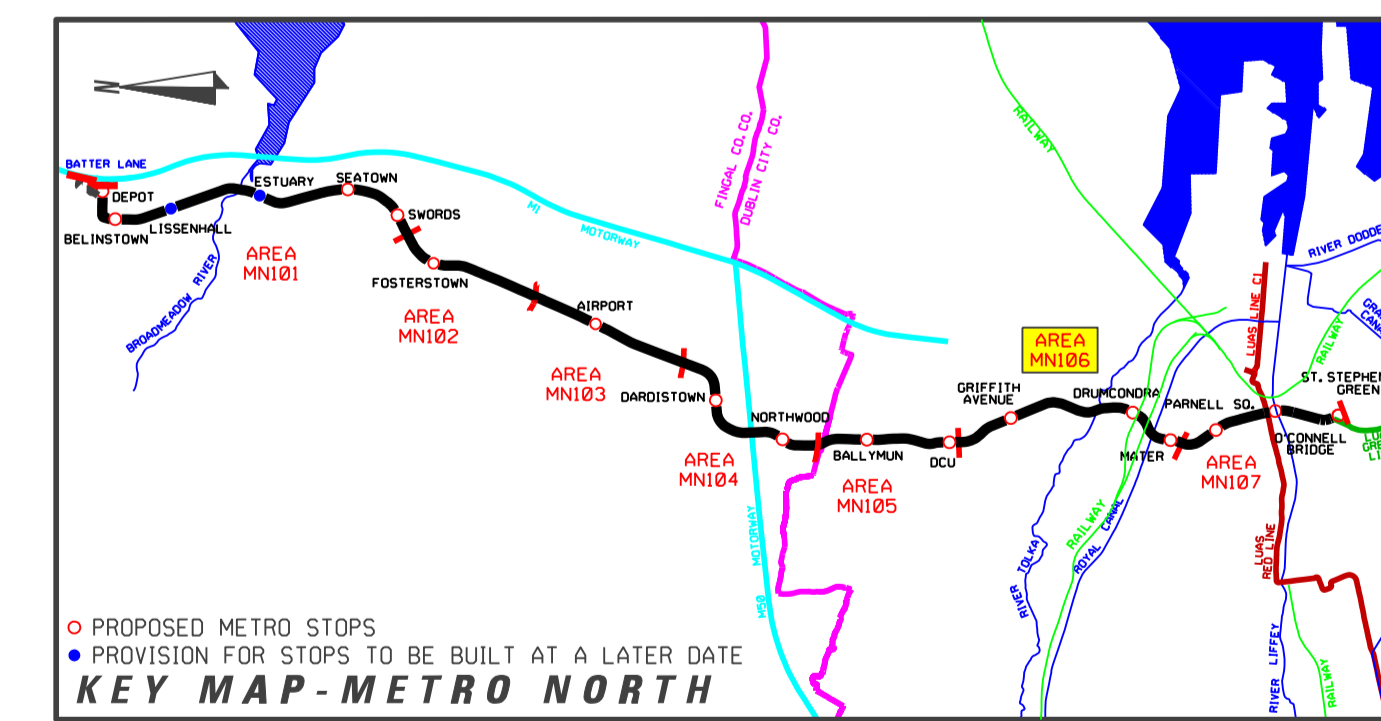


LOCATION PLAN
Scale 1 : 500

©Copyright Railway Procurement Agency
This drawing is confidential and the copyright is reserved by the RPA. This drawing must not be further issued, copied or otherwise reproduced in whole or in part or used for any purpose without the prior permission of the RPA.
All B.S. data used for plans is generated from B.S. digital data and are printed under Ordnance Survey permit no. 03.0812

INTERNAL DOCUMENT NUMBER	STAGE	LINE	CONTRACT	ELEMENT	DRW. NO.	DRW. REV.
	L	MN	000	PA	106007	A

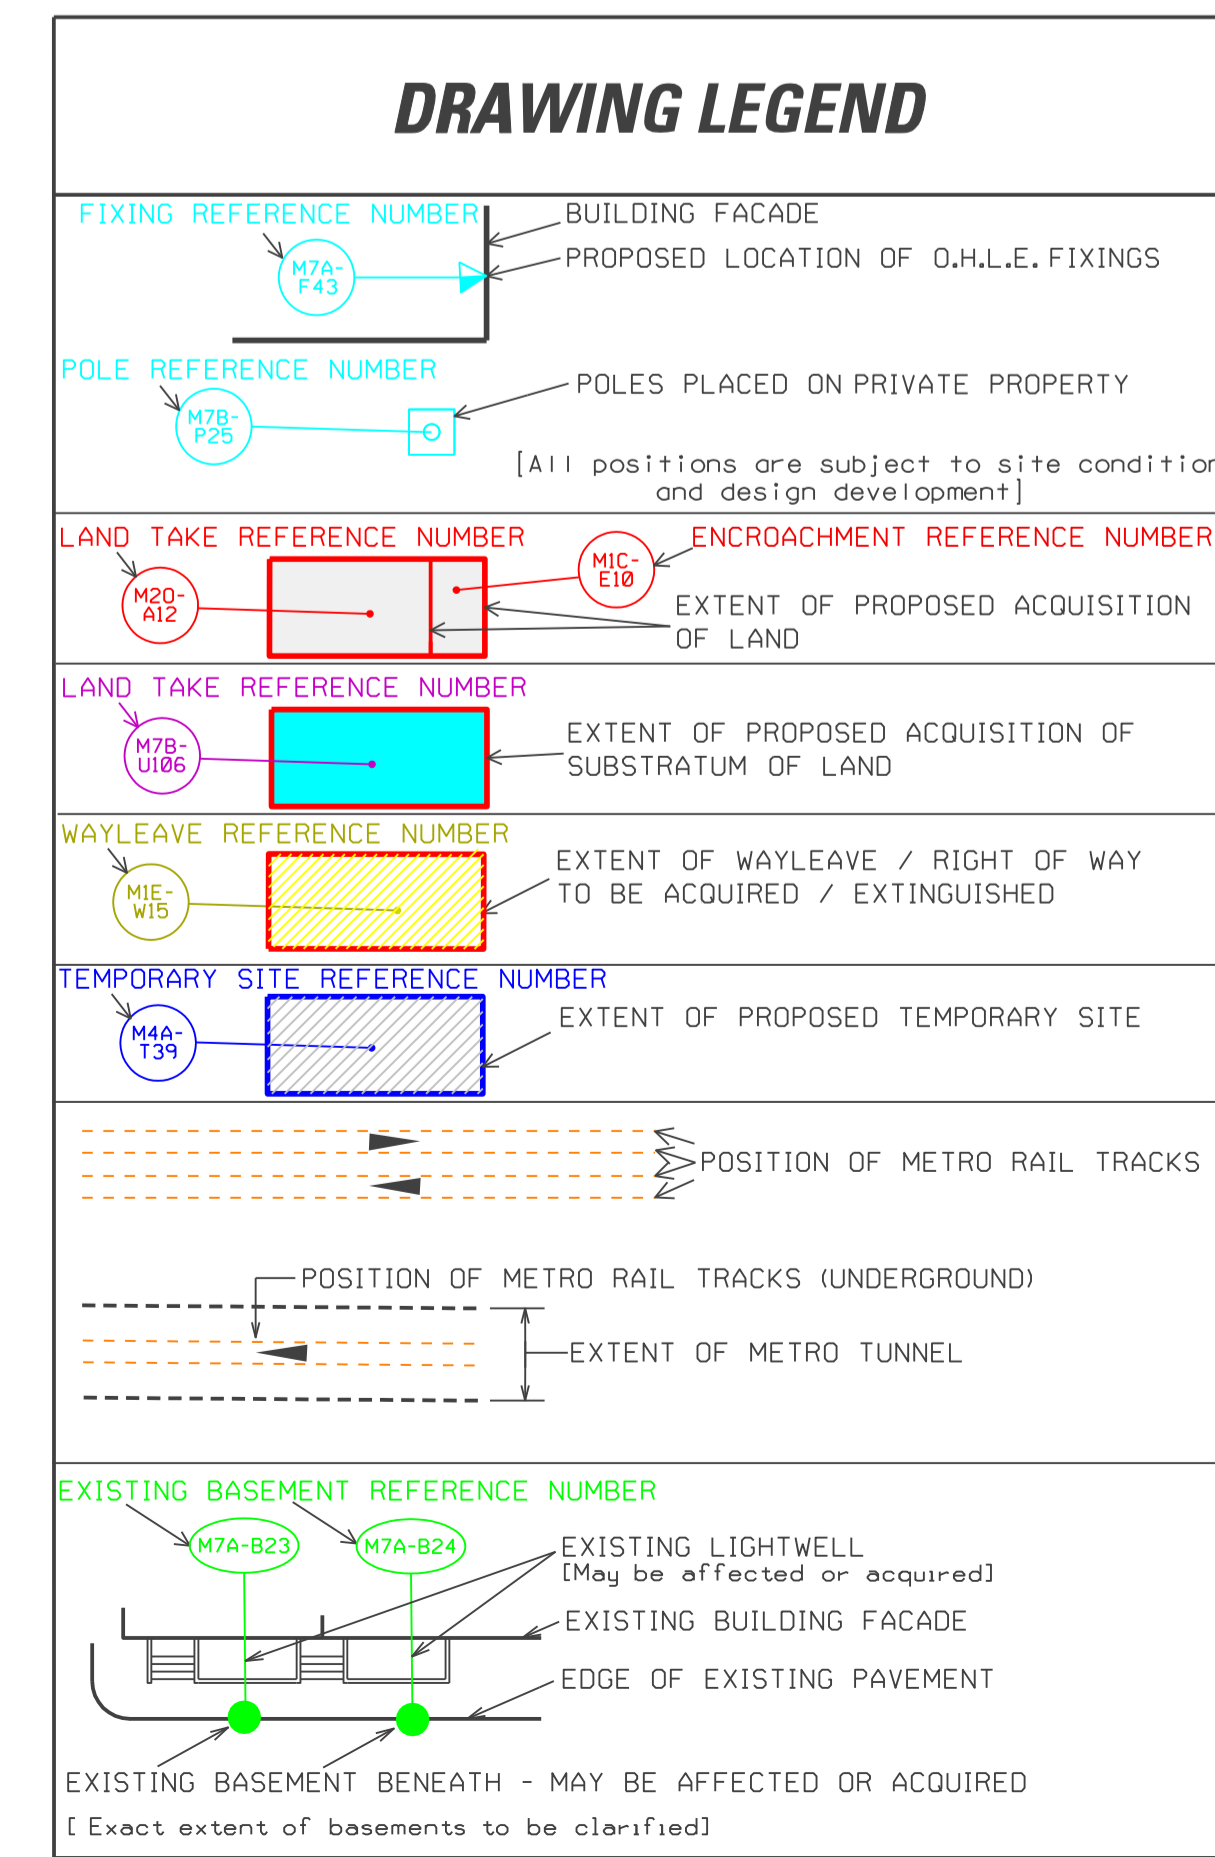

REVISION	DATE	MODIFICATION	STATUS	CHECKED/APPROVED

Railway Procurement Agency

TITLE:
RAILWAY WORKS
LINE MN - PROPERTY DETAILS
ST. ANNE'S RD. NORTH TO KENMARE PARADE

PREPARED: RPA OFFICE	CHECKED: GEOFFREY FEATHERSTONE
SCALE: 1 : 500	APPROVED: RORY O'DONNOR
DATE: AUGUST 2008	

AREA NO. 106	PLAN NO. MN-P 106 F-G	SUBJECT PROPERTY
------------------------	--------------------------	---------------------