




NORTH BOX SECTION E-E
SCALE 1:200

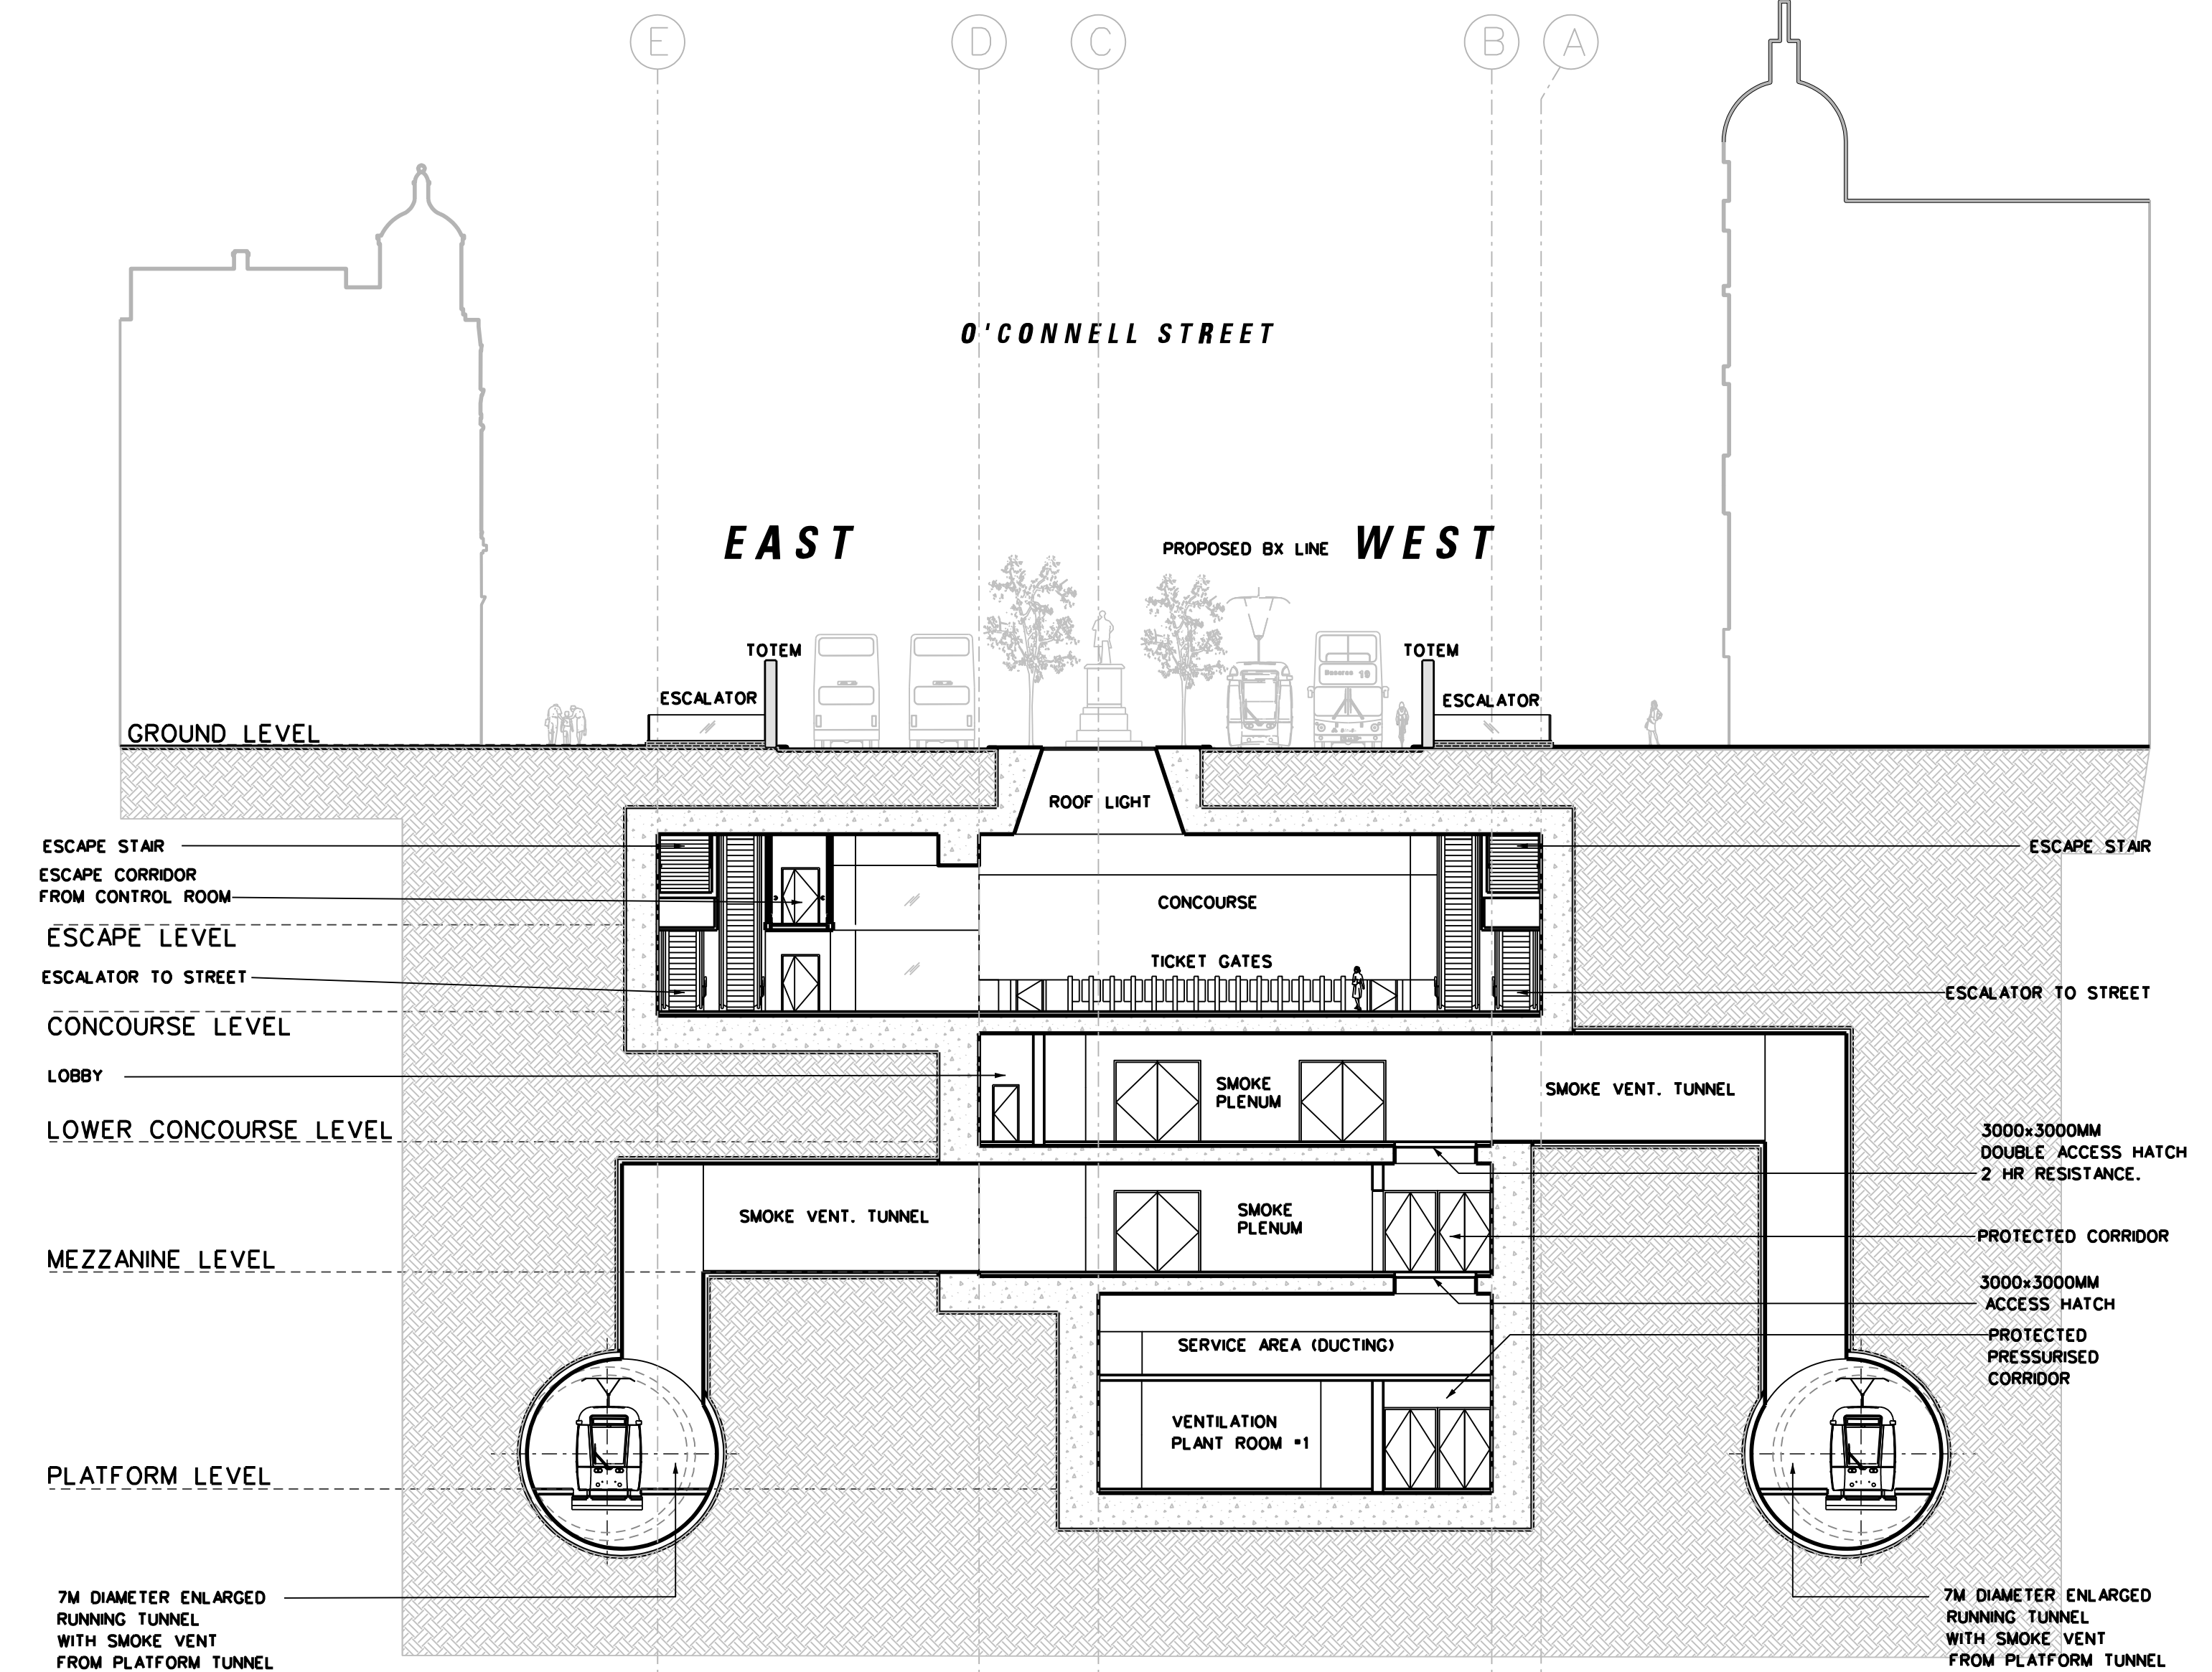


NORTH BOX SECTION G-G
SCALE 1:200

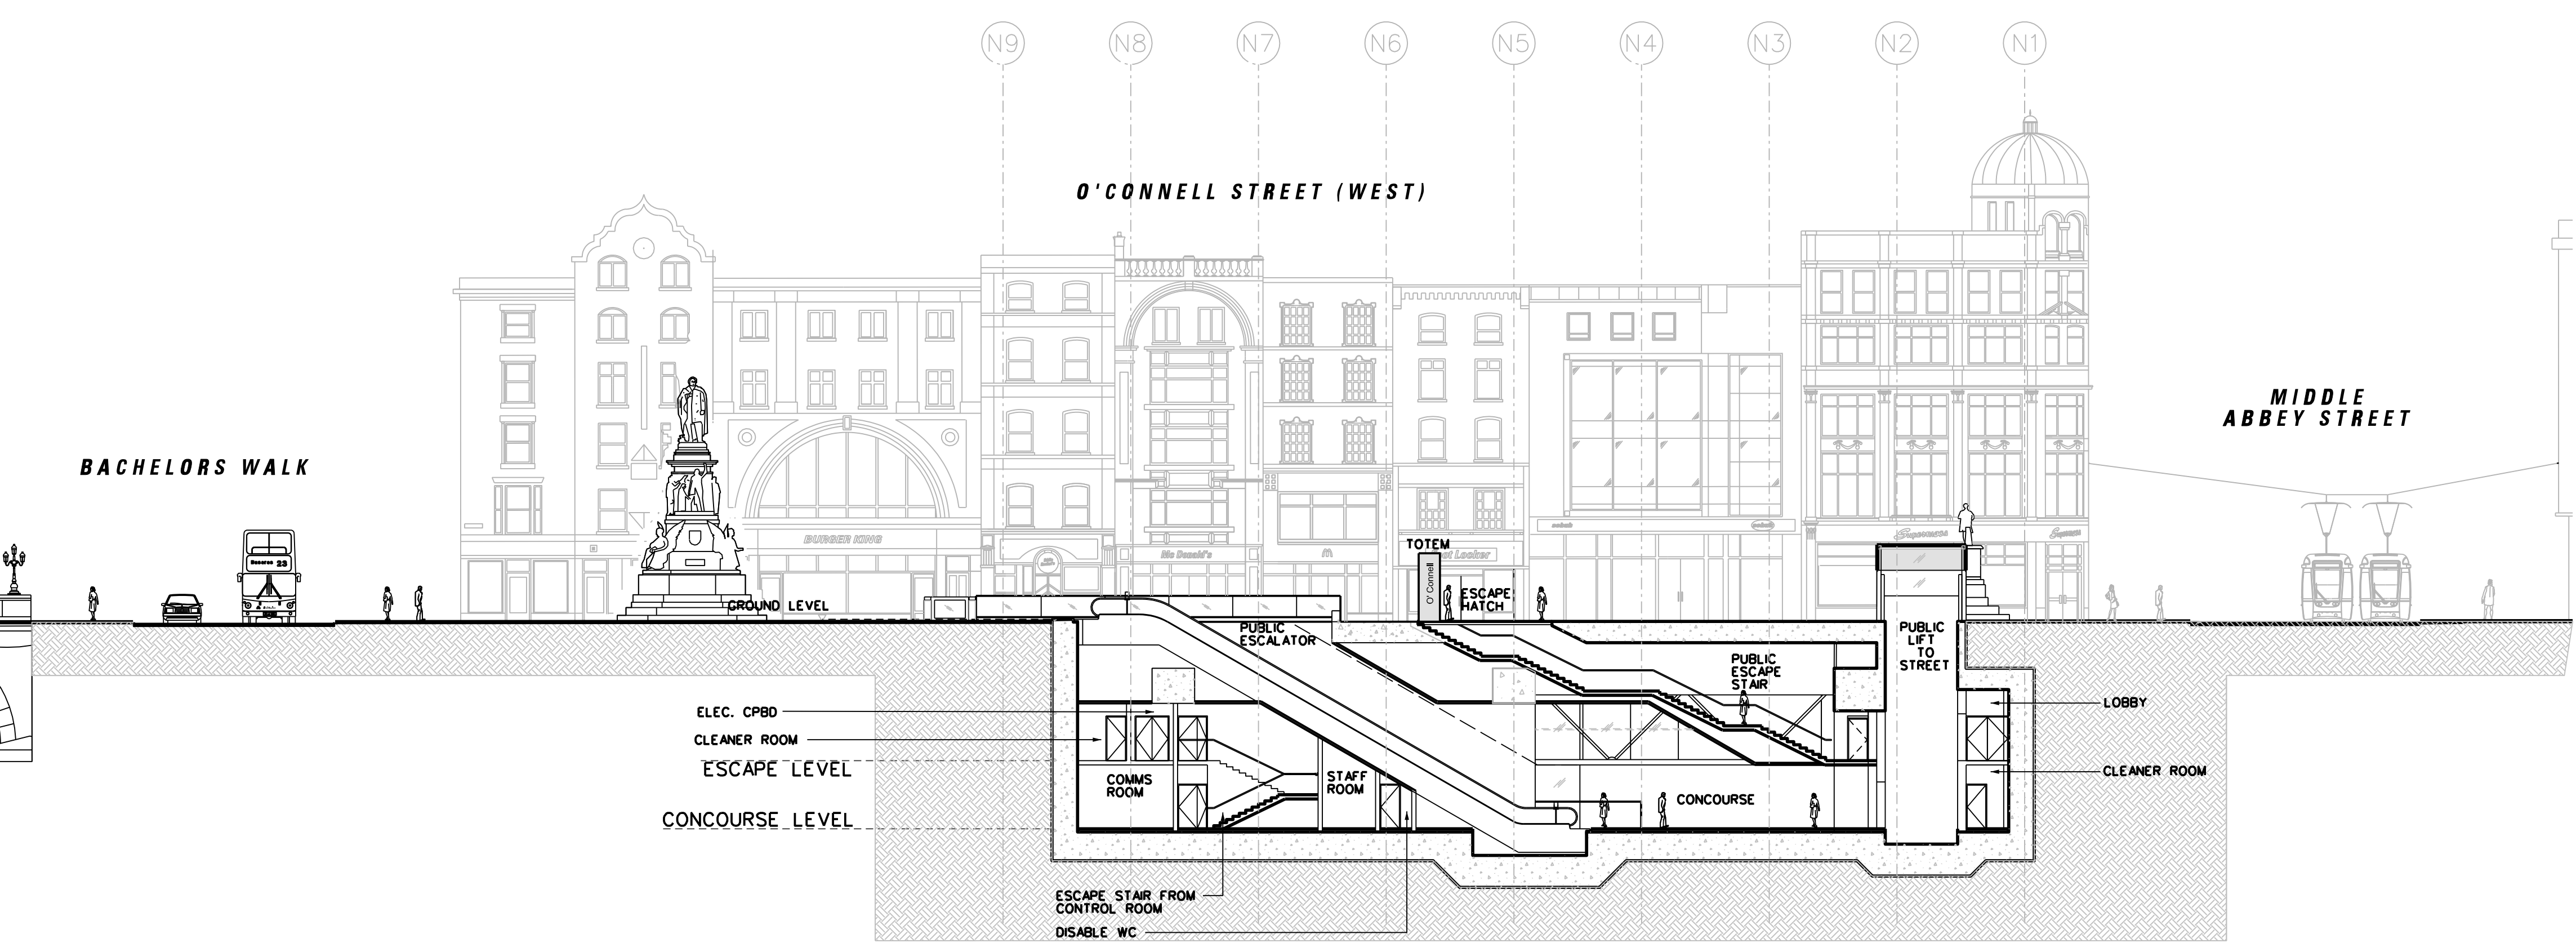

SECTION F-F
SCALE 1:200

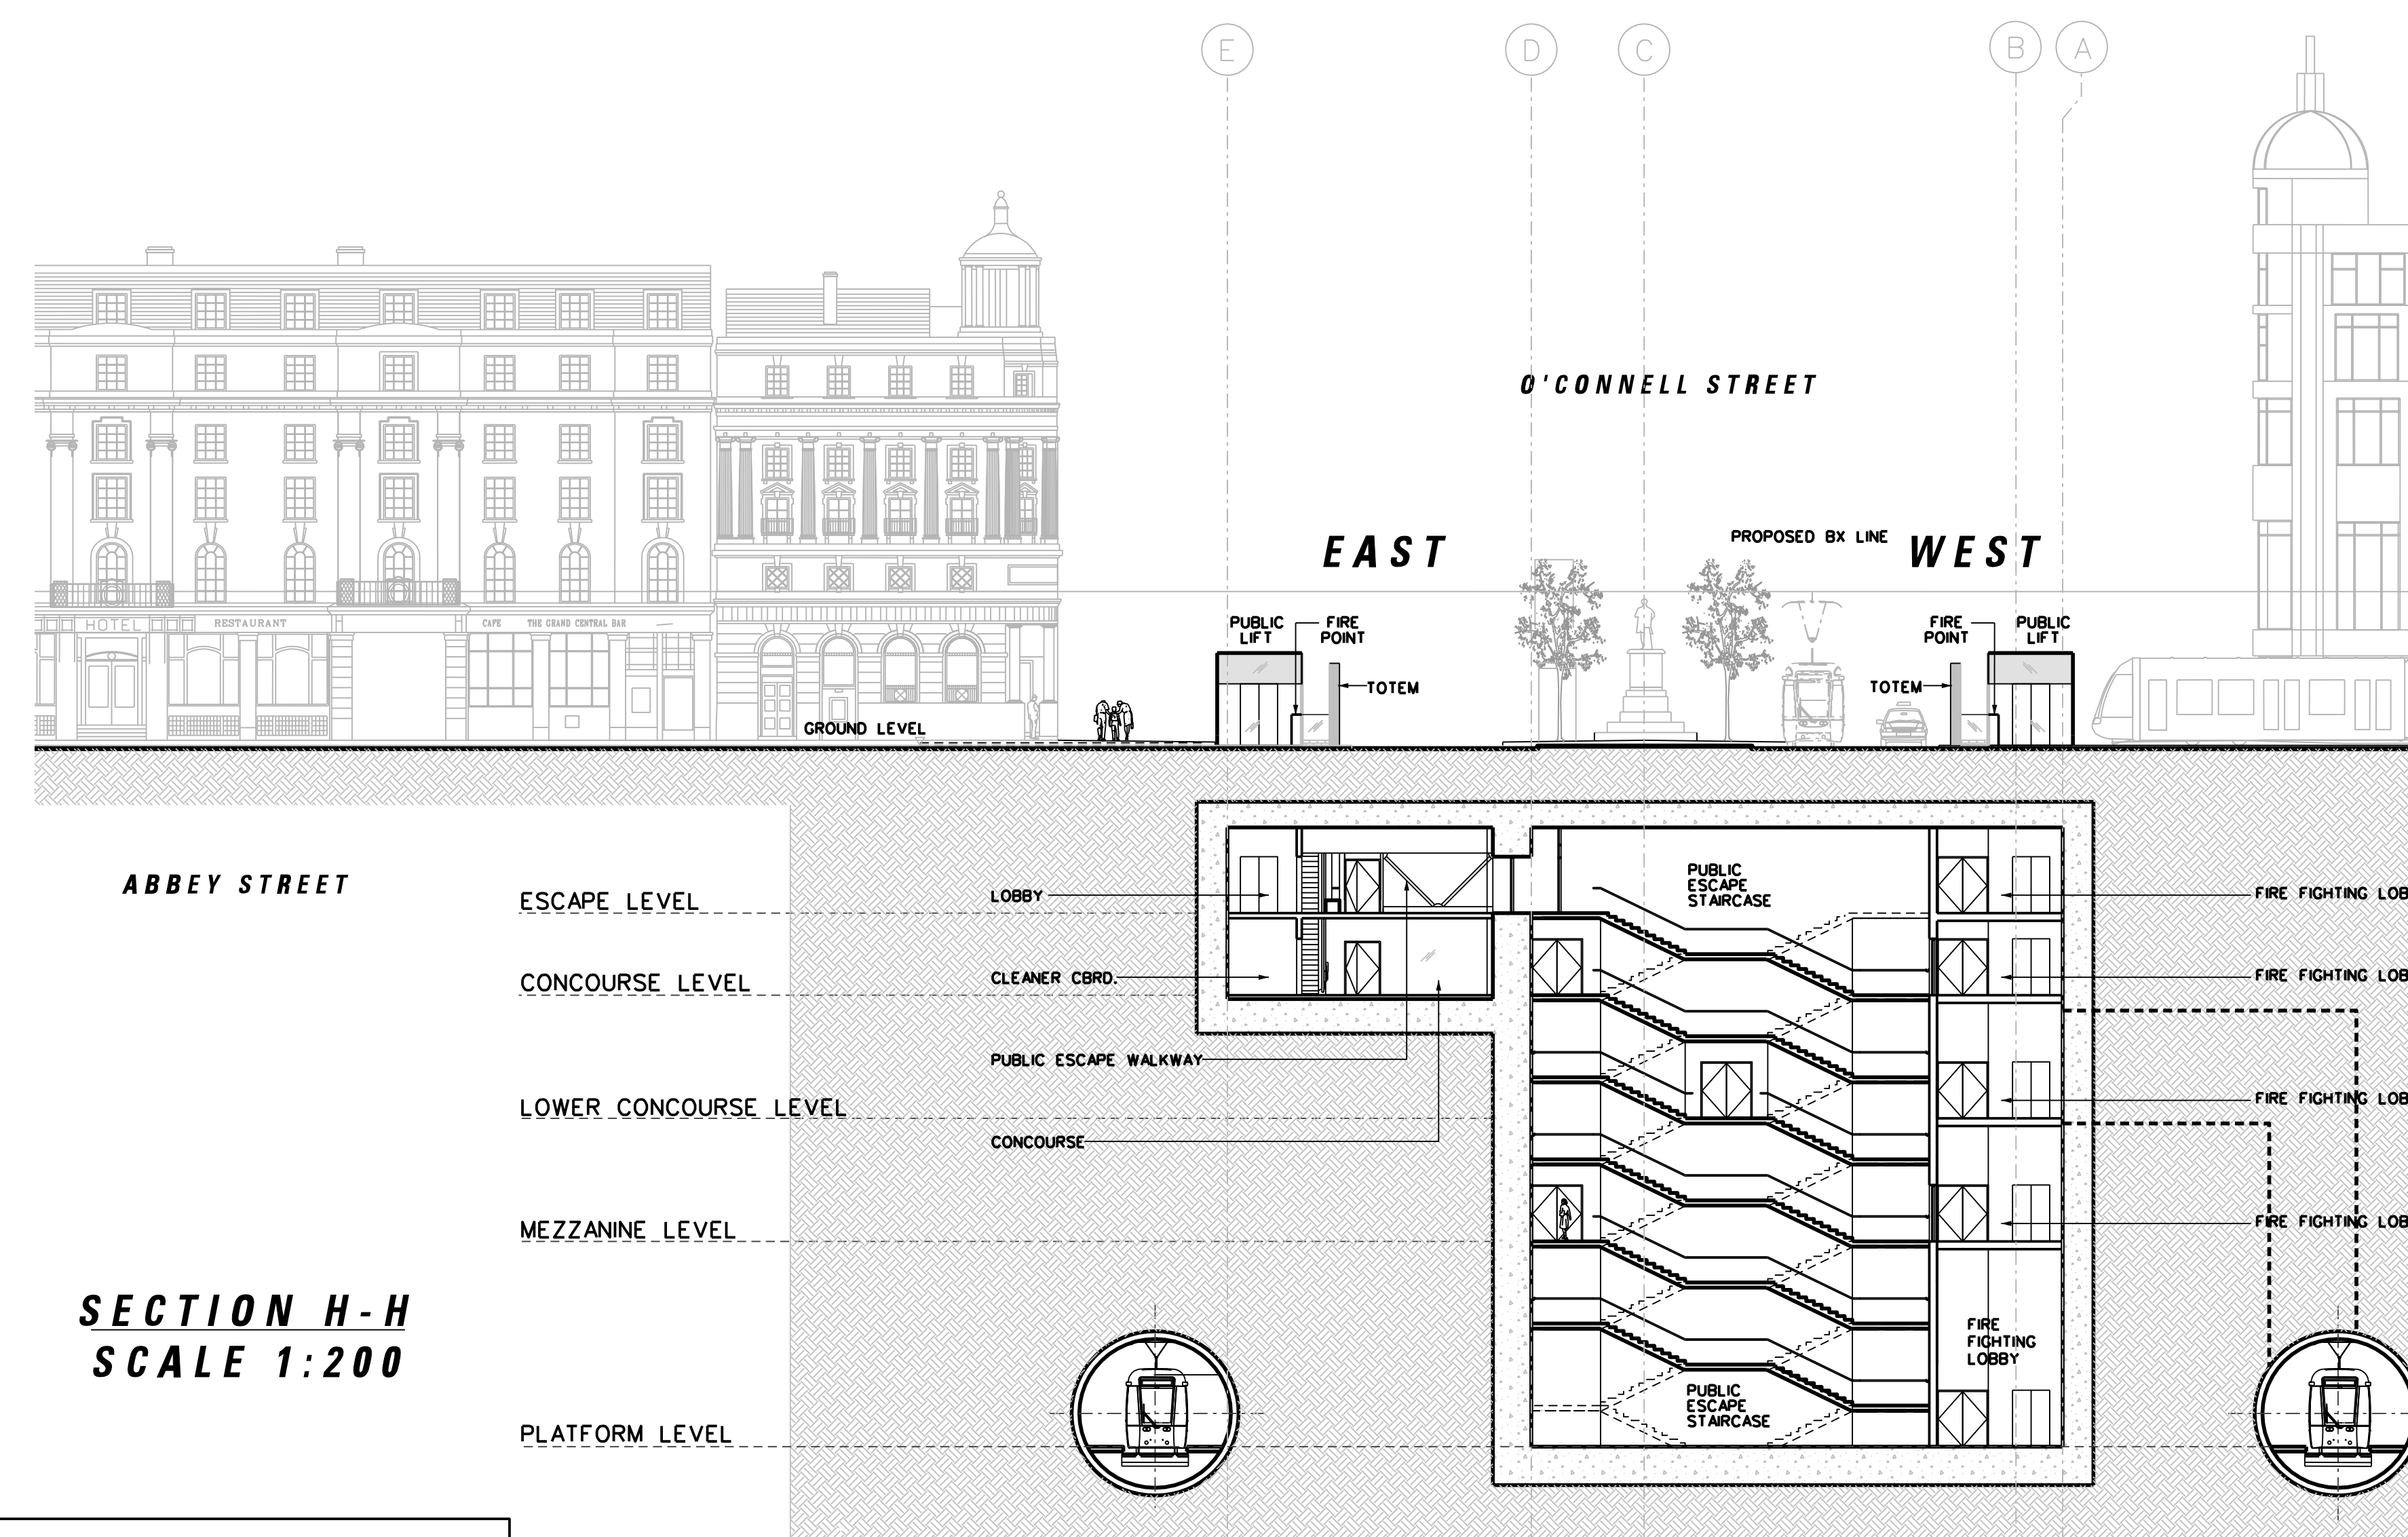

SECTION H-H
SCALE 1:200

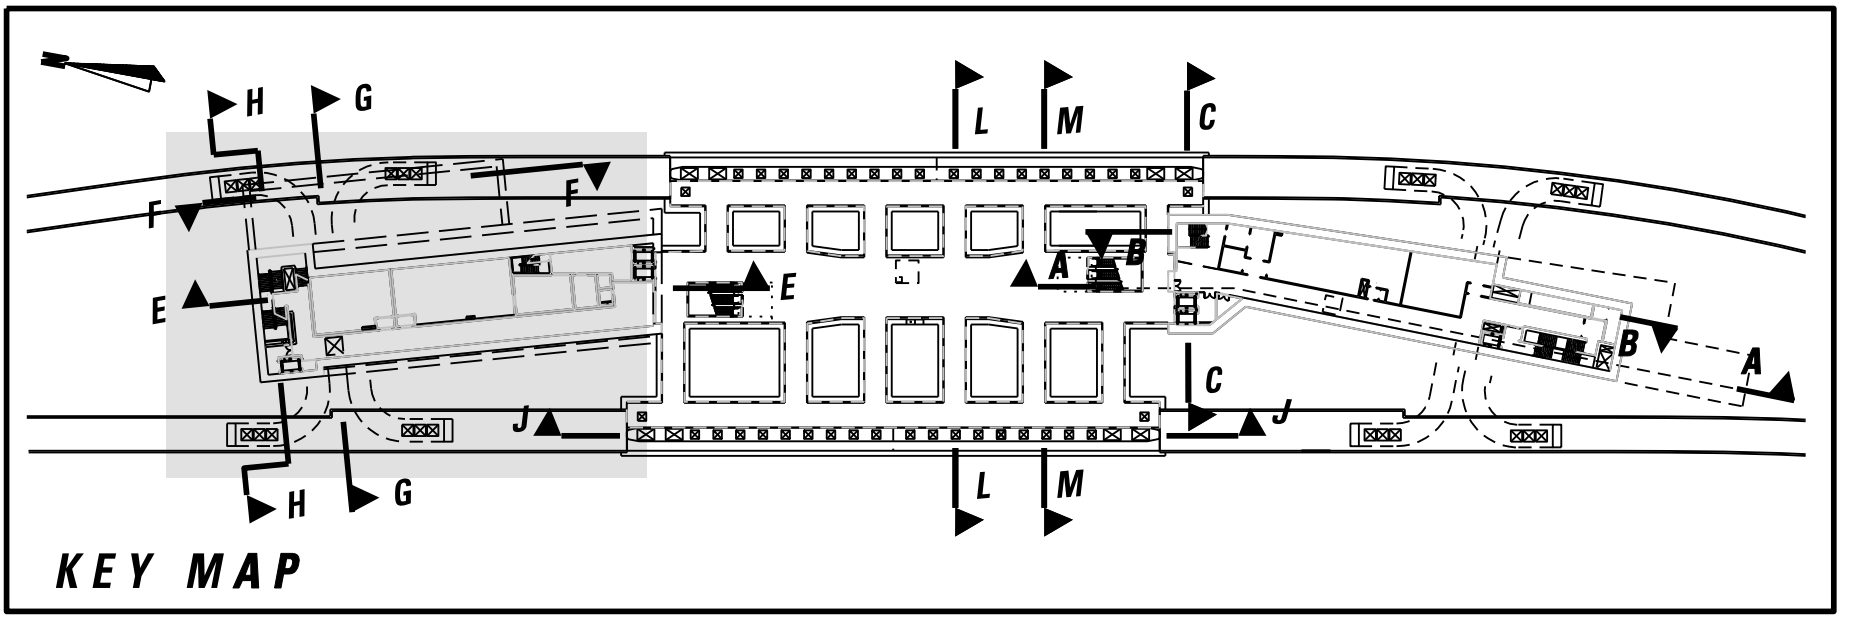

KEY MAP

©Copyright Railway Procurement Agency
This drawing is confidential and the copyright is reserved by the RPA. This drawing must not be either loaned, copied or otherwise reproduced in any form or used for any purpose without the prior permission of the RPA.
All U.S. data used for plans is generated from U.S. digital data and was printed under Ordnance Survey permit no. 05-0811

INTERNAL DOCUMENT NUMBER	STAGE	LINE	CONTRACT	ELEMENT	UPM NO.	UPM REV.
	L	MN	000	TO	107009	A

REFERENCE RELATED DRAWINGS


FOR 1:500 PLAN DRAWING SEE RAIL ORDER PLAN No. MN-RO 107 B-C(L/MN/000/GA/107003/A)

AND ALSO SEE

O'CONNELL BRIDGE STOP - LOCATION PLAN	MN-ST 107 B-C1(L/MN/000/TO/107005/A)
O'CONNELL BRIDGE STOP - NORTH BOX STREET LEVEL PLAN	MN-ST 107 B-C2(L/MN/000/TO/107006/A)
O'CONNELL BRIDGE STOP - NORTH BOX PLANS	MN-ST 107 B-C3(L/MN/000/TO/107007/A)
O'CONNELL BRIDGE STOP - PLATFORM PLAN	MN-ST 107 B-C4(L/MN/000/TO/107008/A)
O'CONNELL BRIDGE STOP - ELEVATION & SECTIONS	MN-ST 107 B-C6(L/MN/000/TO/107010/A)
O'CONNELL BRIDGE STOP - SOUTH BOX STREET LEVEL PLAN	MN-ST 107 B-C7(L/MN/000/TO/107011/A)
O'CONNELL BRIDGE STOP - SOUTH BOX PLANS - SHEET 1 OF 2	MN-ST 107 B-C8(L/MN/000/TO/107012/A)
O'CONNELL BRIDGE STOP - SOUTH BOX PLANS - SHEET 2 OF 2	MN-ST 107 B-C9(L/MN/000/TO/107013/A)
O'CONNELL BRIDGE STOP - SOUTH BOX SECTIONS	MN-ST 107 B-C10(L/MN/000/TO/107014/A)
O'CONNELL BRIDGE STOP - SOUTH BOX ELEVATION & SECTION	MN-ST 107 B-C11(L/MN/000/TO/107015/A)

LEGEND

	GRANITE		EXISTING TREE
	GRANITE SETTS		EXISTING TREE REMOVED
	DETERRENT PAVING		NEW TREE
	EXISTING KERB REMOVED		EDGE PLANTING
	EXISTING BUILDING LINE		TREE PIT
	STRUCTURES TO BE REMOVED		HEDGE
	SWEEP PATH EDGE		LOW LYING GROUND COVER
	POLE SUPPORT		GRASS AREA
	DIRECTION OF TRAFFIC FLOW		PLATFORM - GRANITE SLABS

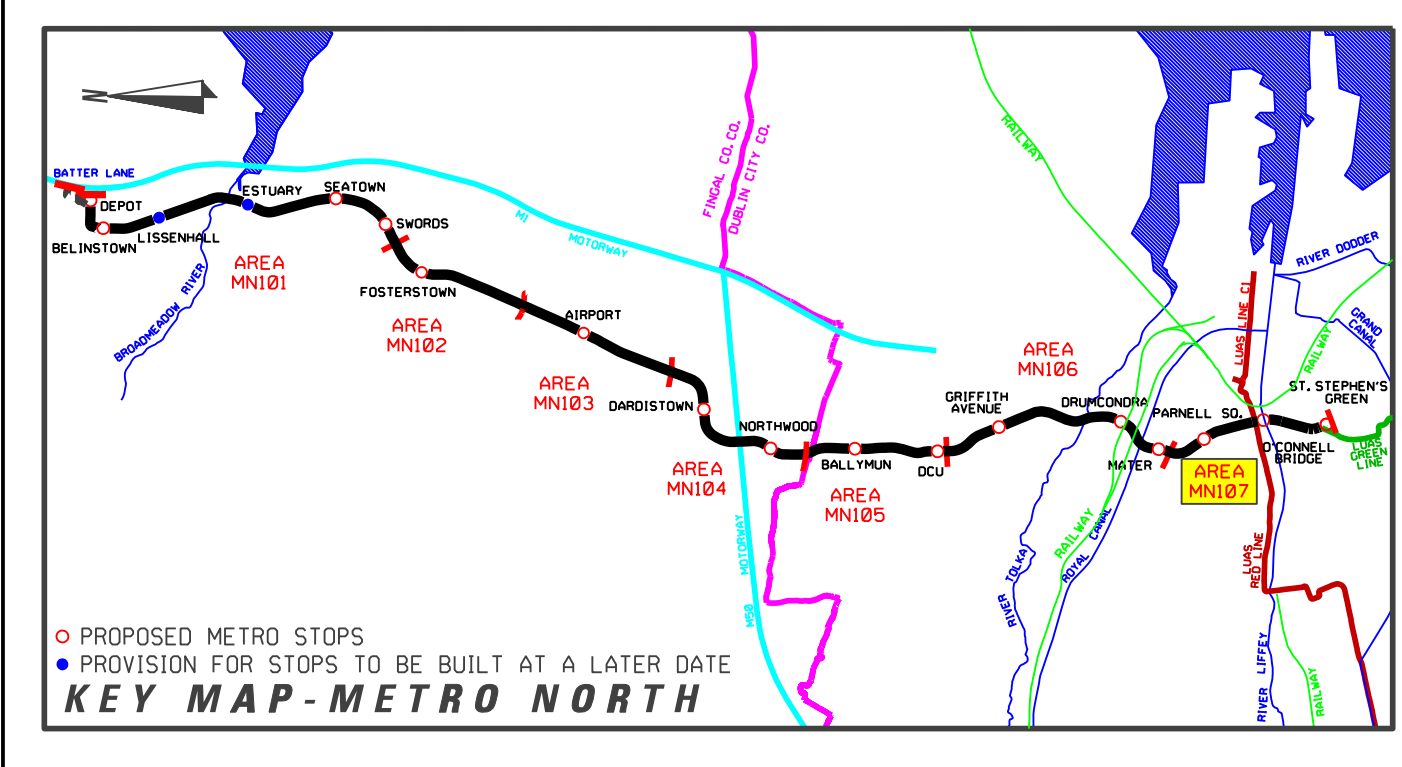

REVISION	DATE	MODIFICATION	STATUS	CHECKED/APPROVED

RPA Railway Procurement Agency

METRO

TITLE

RAILWAY WORKS
LINE MN - STRUCTURES
O'CONNELL BRIDGE STOP
NORTH BOX SECTIONS

PREPARED: RPA OFFICE
CHECKED: GEOFFREY FEATHERSTONE

APPROVED: ROBY O'CONNOR

DATE: AUGUST 2008

AREA NO. **107** PLAN NO. **MN-ST 107 B-C5** SUBJECT: **RAIL ORDER**