



PLAN
SCALE 1:200

LEGEND

- GRANITE
- GRANITE SETTS
- DETERRENT PAVING
- EXISTING KERB REMOVED
- EXISTING BUILDING LINE
- STRUCTURES TO BE REMOVED
- SWEPT PATH EDGE
- POLE SUPPORT
- DIRECTION OF TRAFFIC FLOW
- EXISTING TREE
- EXISTING TREE REMOVED
- NEW TREE
- EDGE PLANTING
- Tree Pit
- HEDGE
- LOW LYING GROUND COVER
- GRASS AREA
- PLATFORM - GRANITE SLABS

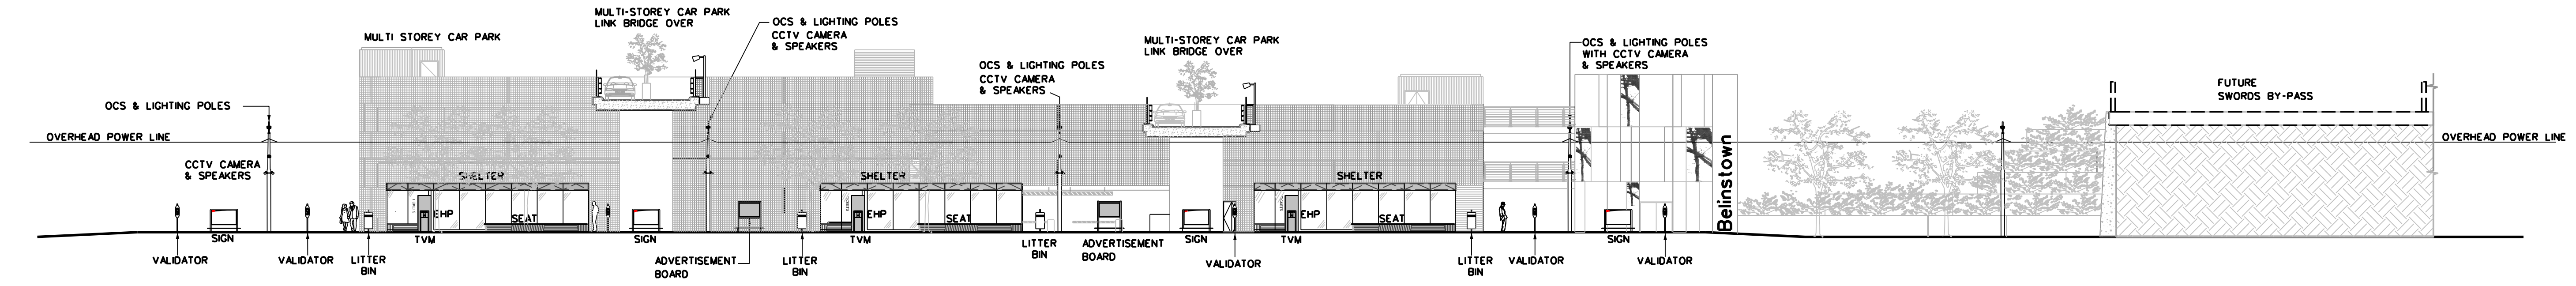


LONGITUDINAL SECTION A-A
SCALE 1:200

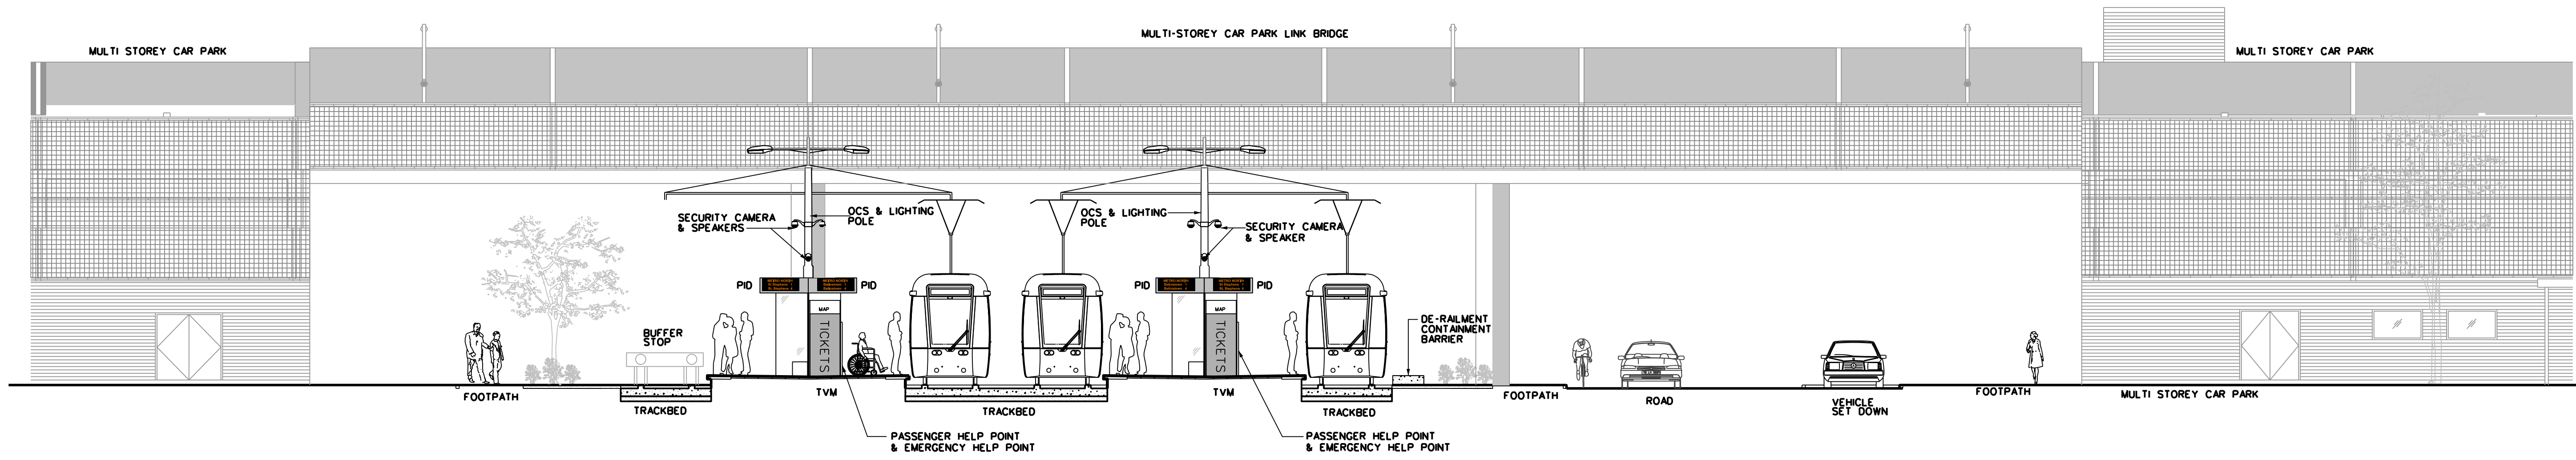

CROSS SECTION B-B
SCALE 1:100

REFERENCE RELATED DRAWINGS
FOR 1:500 PLAN DRAWING SEE
RAIL ORDER PLAN No.
MN-RO 101 B-C (L/MN/000/GA/101003/A)

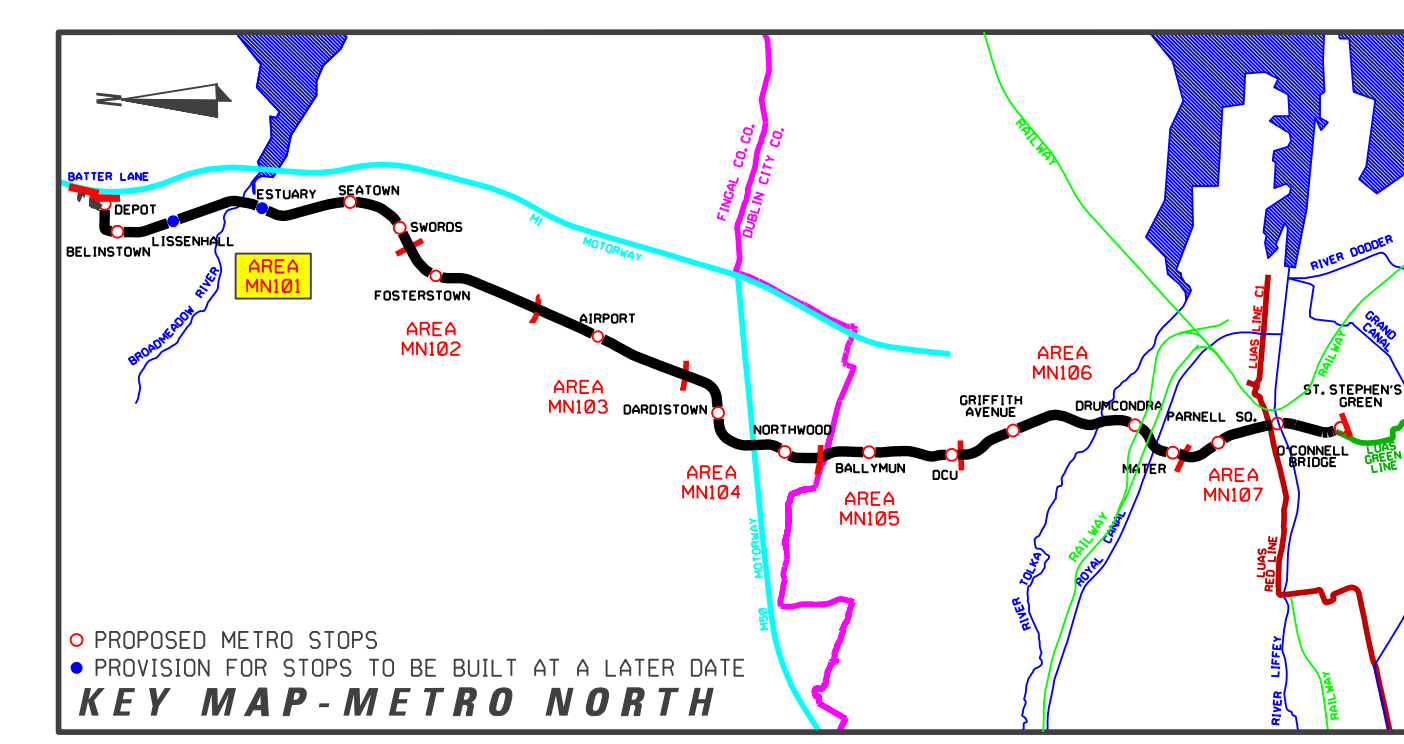

REVISION	DATE	MODIFICATION	STATUS	CHECKED/APPROVED

RPA Railway Procurement Agency

METRO

TITLE:
RAILWAY WORKS
LINE MN - STRUCTURES
BELINSTOWN STOP

PREPARED: RPA OFFICE	CHECKED: GEOFFREY FEATHERSTONE
SCALE: 1:200, 1:100	APPROVED: ROBY O'CONNOR
DATE: AUGUST 2008	

AREA NO. 101	PLAN NO. MN-ST 101 B-C	SUBJECT: RAIL ORDER
------------------------	----------------------------------	-------------------------------

Copyright Railway Procurement Agency
This drawing is confidential and the copyright is owned by the RPA. This drawing must not be either loaned, copied or otherwise reproduced in whole or in part or used for any purpose without the prior permission of the RPA. All U.S. items used for plans generated from U.S. digital data and are printed under Defense Drawing permit no. D5-8817

INTERNAL OCCUPANT NUMBER	STAGE	LINE	CONTRACT	ELEMENT	DRW NO.	DRW REV.
	L	MN	000	TO	101001	A