



PROPOSED PLAN - SCALE 1:200

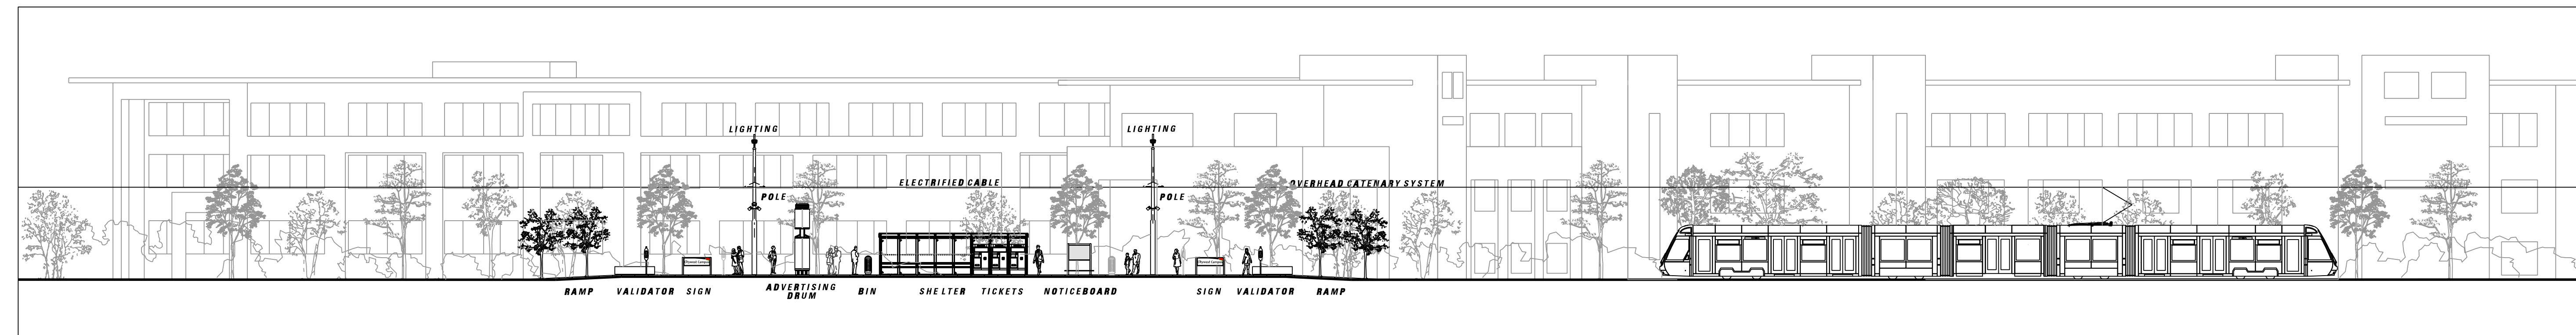


SECTIONAL ELEVATION A - A - SCALE 1:200

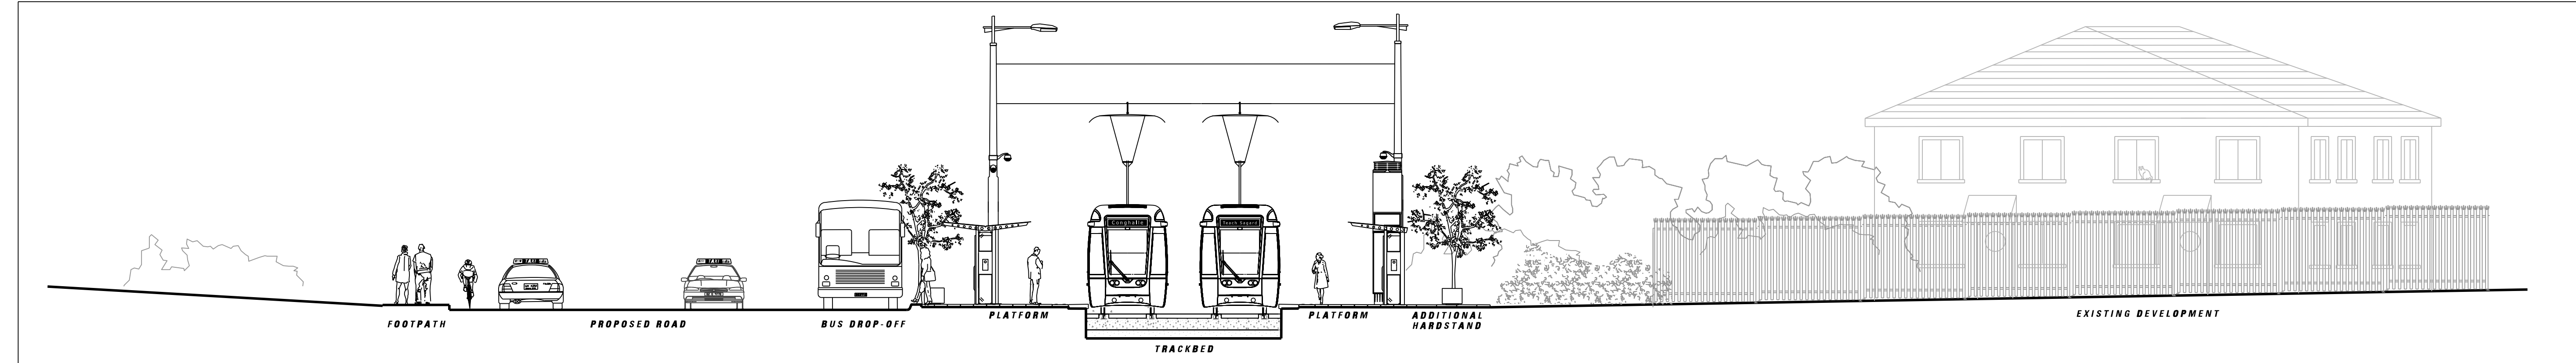

SECTION B - B - SCALE 1:100

LEGEND

- EXISTING TREE
- EXISTING TREE REMOVED
- NEW TREE
- PROPOSED EDGE PLANTING
- LOW LYING GROUND COVER
- RECONSTITUTED GRANITE SURFACE
- DETERGENT SURFACE
- HOGGIN SURFACE
- 600 X 600 PAVING SLABS
- EXISTING KERB REMOVED
- EXISTING BUILDING LINE
- STRUCTURES TO BE REMOVED
- SWEEP PATH EDGE
- POLE SUPPORT
- FENCE
- DIRECTION OF TRAFFIC FLOW

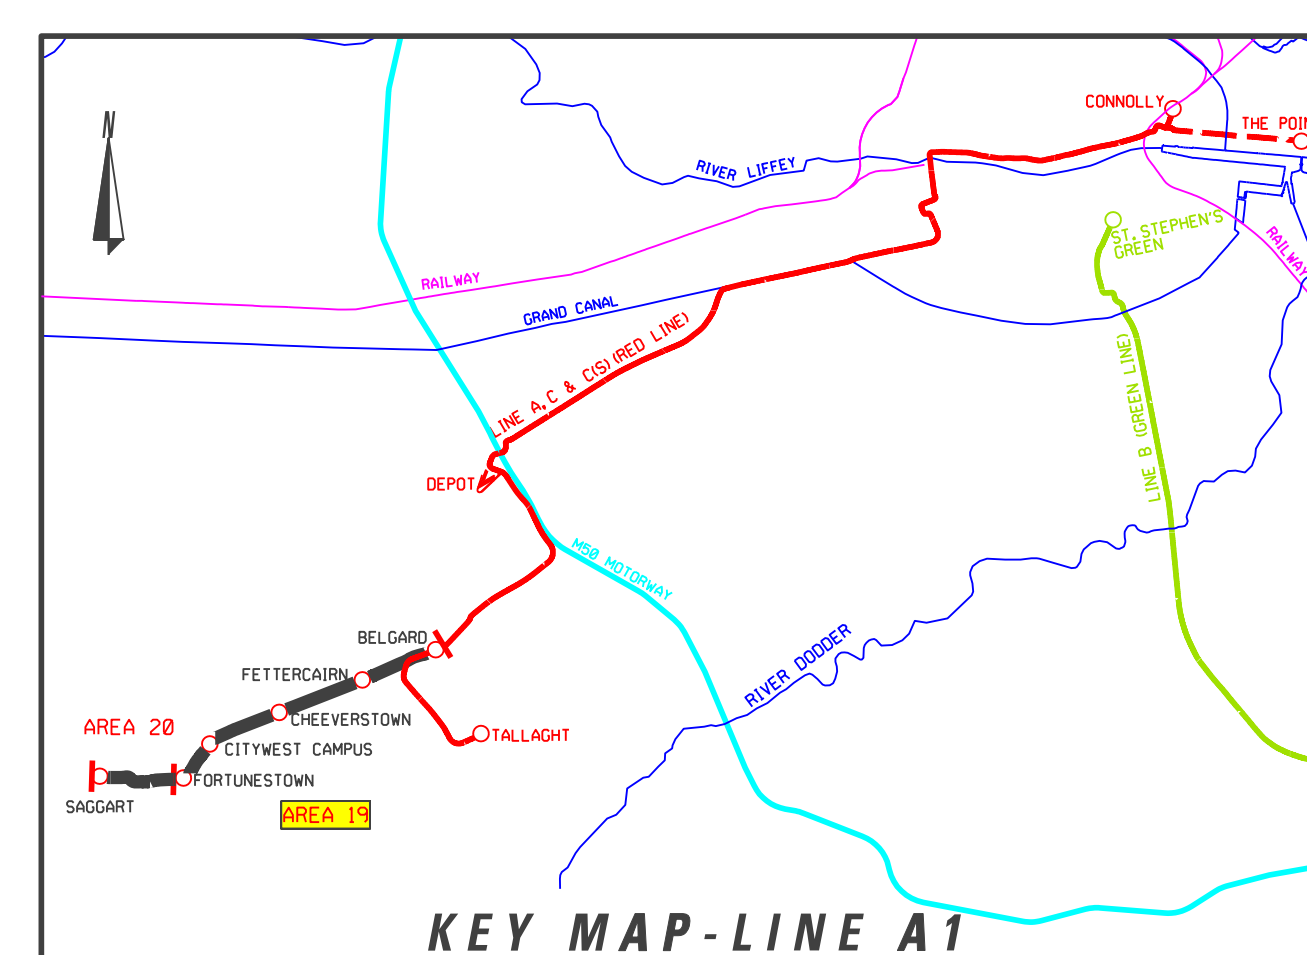

REVISION	DATE	MODIFICATION	STATUS	CHECKED/APPROVED

RPA
Railway Procurement Agency

LUAS

TITLE
LIGHT RAILWAY WORKS
LINE A1 - STRUCTURES
CITYWEST CAMPUS STOP

PREPARED: RPA OFFICE	CHECKED: DEREK TIERNEY
SCALE: 1:200 1:100	APPROVED: MICHAEL SHEEDY
DATE: NOVEMBER 2007	

AREA NO. 19	PLAN NO. A1-ST 19 G-H	SUBJECT: RAIL ORDER
--------------------	------------------------------	----------------------------

©Copyright Railway Procurement Agency
This drawing is confidential and the copyright is held by the RPA. This drawing must not be either loaned, copied or otherwise reproduced or stored in a retrieval system or used for any purpose without the prior permission of the RPA.
All U.S. data used for plan is generated from U.S. digital data and was provided under Database Source permit no. 03-0027

INTERNAL DOCUMENT NUMBER	STAGE	LINE	CONTRACT	ELEMENT	DRW NO.	DRW REV.
	L	A1	000	TO	19004	A

NOTE:
FOR 1:500 PLAN DRAWING SEE RAIL ORDER
PLAN NO. A1-RO 19 G-H (L/A1/000/GA/19008/A).