





PLAN
SCALE 1:500

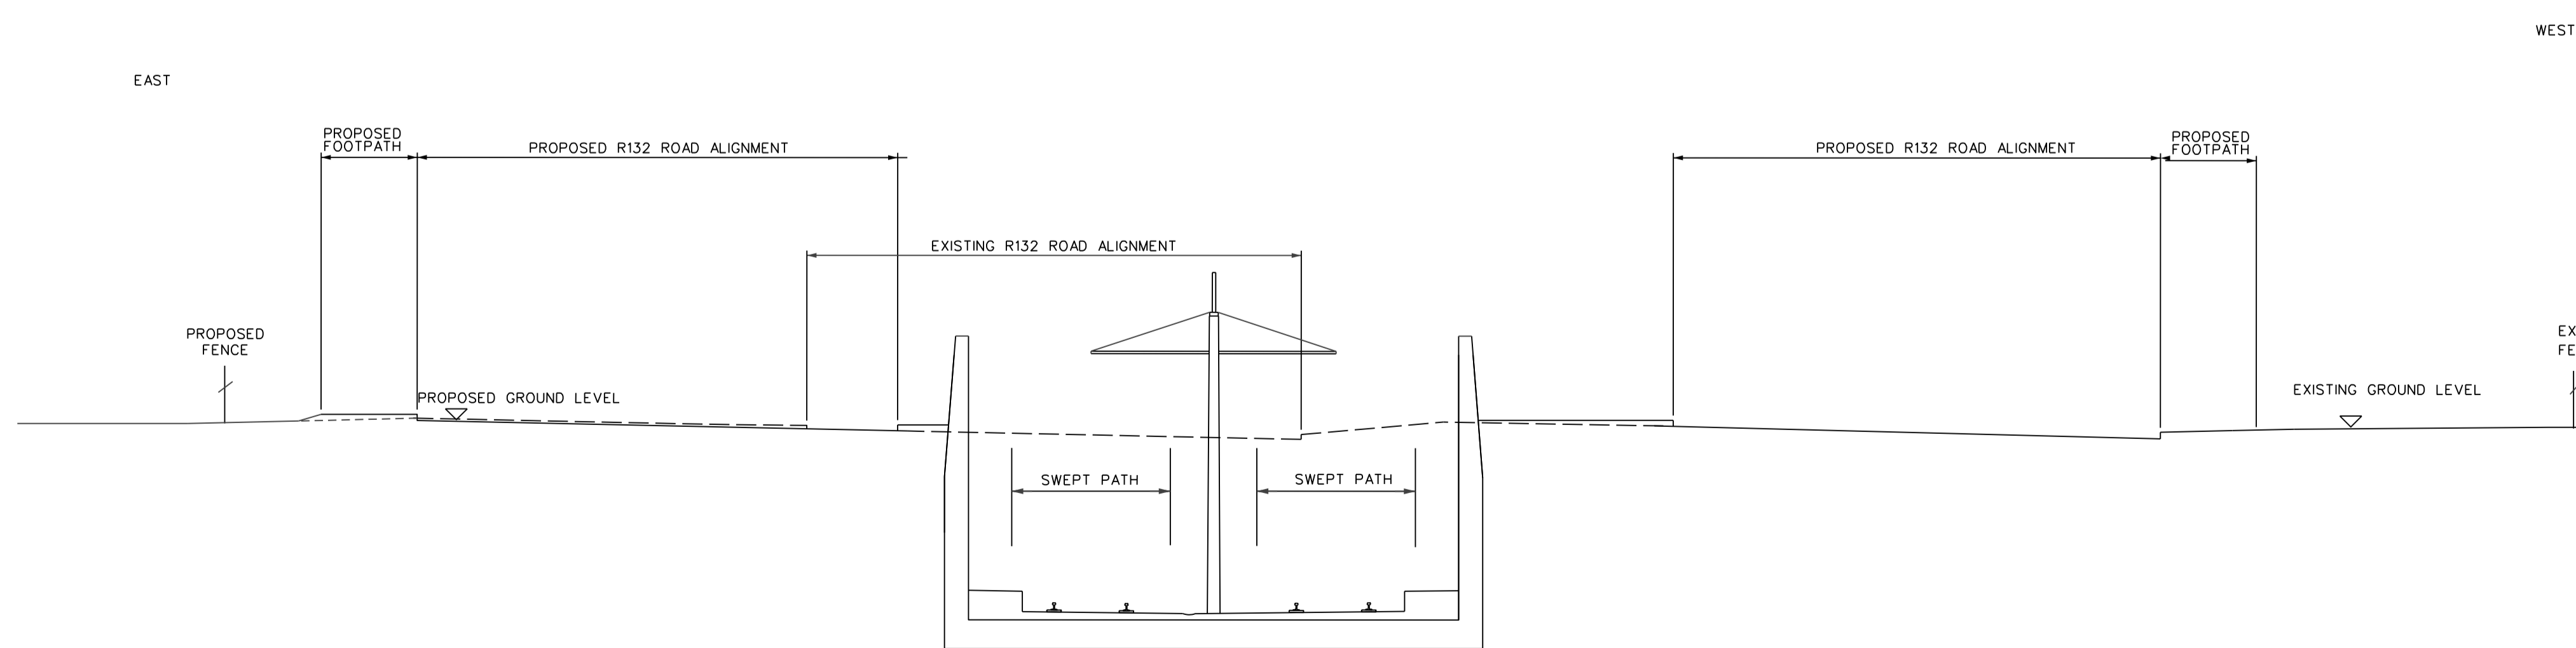

DRAWING LEGEND	
	D.H.L.E. BUILDING FIXING
	PROPOSED OVER HEAD LINE EQUIPMENT (D.H.L.E.)
	POSITIONS OF POLES AND FIXINGS (SUBJECT TO SITE CONDITIONS AND DESIGN DEVELOPMENT)
	ANTICIPATED TRAFFIC FLOW
	PROPOSED REMOVAL OF TREES
	EXISTING TREES
	METRO STOP PLATFORM (OVERGROUND)
	NEW EDGE OF TRAFFIC LINE
	EXISTING KEBB TO BE REMOVED
	METRO RAIL TRACKS (OVERGROUND)
	SHARED RUNNING WITH ROAD TRAFFIC (TYPE OF TRAFFIC INDICATED ON DRAWING)
	SEGREGATED RUNNING OR PROTECTED RUNNING
	METRO STOP PLATFORM (UNDERGROUND)
	METRO RAIL TRACKS (UNDERGROUND)
	METRO TUNNEL EXTENTS

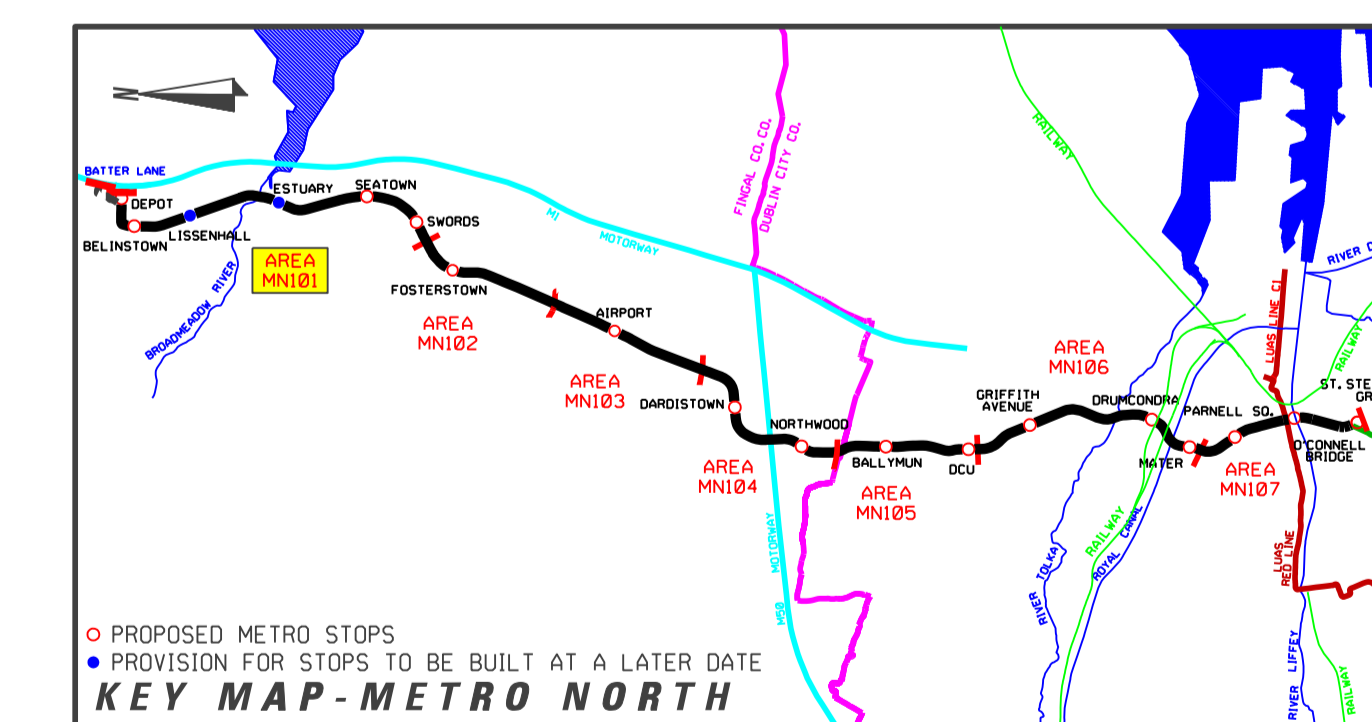

REVISION	DATE	MODIFICATION	STATUS	CHECKED/APPROVED

Railway Procurement Agency

TITLE: **RAILWAY WORKS**
LINE MN - ALIGNMENT DETAILS
ASHLEY AVENUE TO CARLTON COURT

PREPARED: RPA OFFICE	CHECKED: GEOFFREY FEATHERSTONE
SCALES: 1:500	APPROVED: RORY O'DONNOR
DATE: AUGUST 2008	

AREA NO. 101	PLAN NO. MN-RO 101 K-O	SUBJECT: RAIL ORDER
---------------------	-------------------------------	----------------------------

Copyright Railway Procurement Agency
 This drawing is confidential and the copyright in it is owned by the RPA. This drawing must not be either issued, copied or otherwise reproduced or referred to in any way without the prior permission of the RPA.
 All U.S. data used for plans is government from U.S. digital data and was printed under Ordnance Survey permit no. 03.0801

INTERNAL DOCUMENT NUMBER	STAGE	LINE	CONTRACT	ELEMENT	DRW NO.	DRW REV.
	L	MN	000	GA	101011	A