


REFERENCE RELATED DRAWINGS  
FOR 1:500 PLAN DRAWING SEE  
RAIL ORDER PLAN No.  
MN-RO 101 K-O (L/MN/000/GA/101011/A)

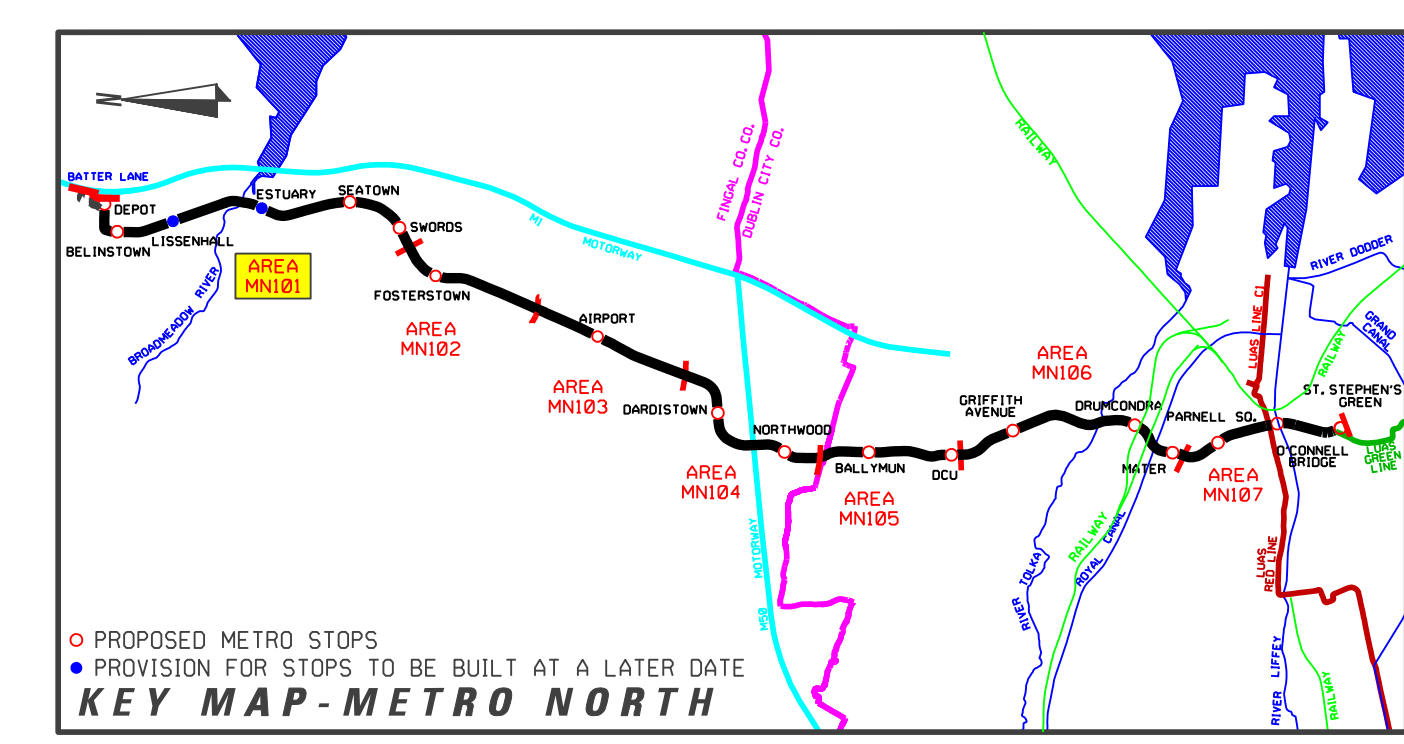

**LEGEND**

[Symbol]	GRANITE	[Symbol]	EXISTING TREE
[Symbol]	GRANITE SETTS	[Symbol]	EXISTING TREE REMOVED
[Symbol]	DETERGENT PAVING	[Symbol]	NEW TREE
[Symbol]	EXISTING KERB REMOVED	[Symbol]	EDGE PLANTING
[Symbol]	EXISTING BUILDING LINE	[Symbol]	TREE PIT
[Symbol]	STRUCTURES TO BE REMOVED	[Symbol]	HEDGE
[Symbol]	SWEEP PATH EDGE	[Symbol]	LOW LYING GROUND COVER
[Symbol]	POLE SUPPORT	[Symbol]	GRASS AREA
[Symbol]	DIRECTION OF TRAFFIC FLOW	[Symbol]	PLATFORM - GRANITE SLABS

REVISION	DATE	MODIFICATION	STATUS	CHECKED/APPROVED

**RPA** Railway Procurement Agency

**METRO**

TITLE:  
**RAILWAY WORKS  
LINE MN - STRUCTURES  
SWORDS STOP**

PREPARED: RPA OFFICE	CHECKED: GEOFFREY FEATHERSTONE
SCALE: 1:200, 1:100	APPROVED: ROBY O'DONOHUE
DATE: AUGUST 2008	

AREA NO. <b>101</b>	PLAN NO. <b>MN-ST 101 K-O</b>	SUBJECT <b>RAIL ORDER</b>
------------------------	----------------------------------	------------------------------

Copyright Railway Procurement Agency  
This drawing is confidential and the copyright in it is owned by the RPA. This drawing must not be either loaned, copied or otherwise reproduced or used in any project or program without the prior permission of the RPA.  
All U.S. data used in plans is generated from U.S. digital data and are provided under Database Licensing permit no. 05-0807

INTERNAL DOCUMENT NUMBER	STAGE	LINE	CONTRACT	ELEMENT	DRW NO.	DRW REV.
	L	MN	000	TO	101005	A