
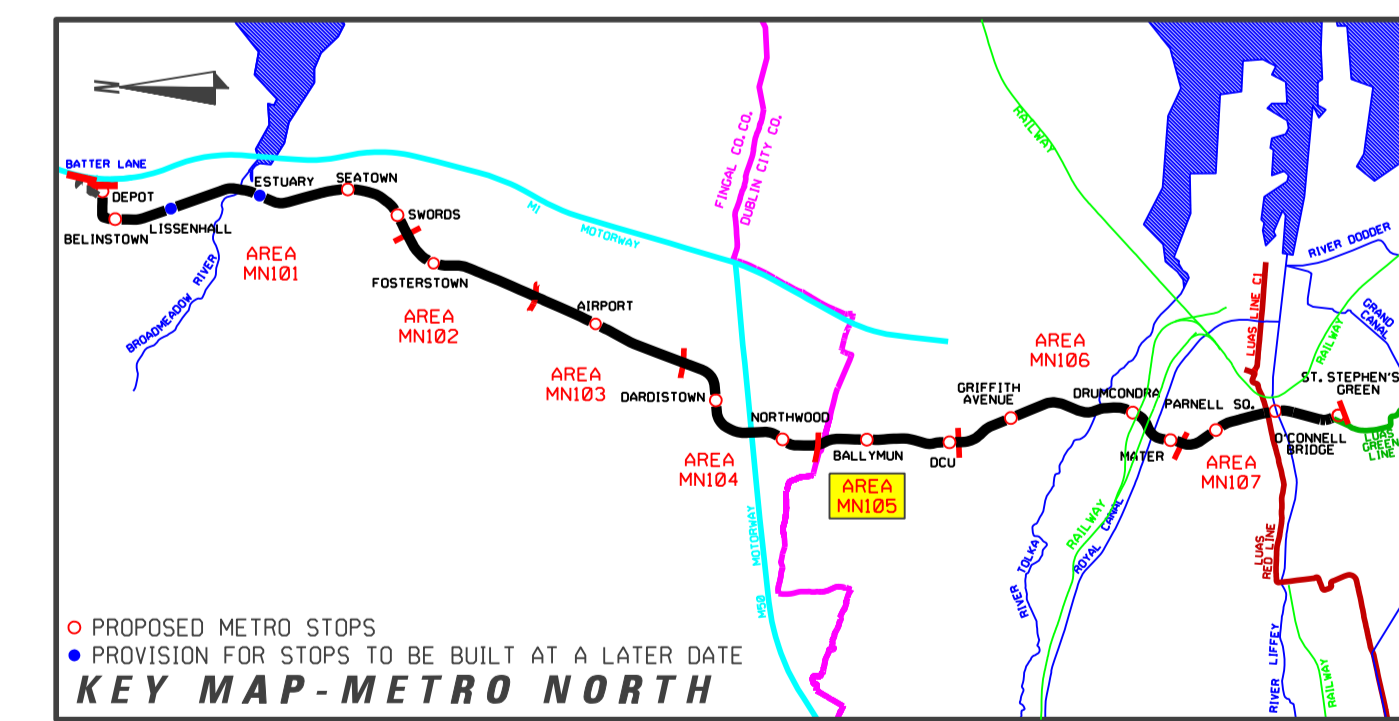


PLATFORM LEVEL PLAN
SCALE 1:200

REFERENCE RELATED DRAWINGS
 FOR 1:500 PLAN DRAWING SEE RAIL ORDER PLAN No. MN-RO 105 D-0(L/MN/000/GA/105005/A)
 AND ALSO SEE
 DUBLIN CITY UNIVERSITY STOP - STREET LEVEL PLAN MN-ST 105 D-01(L/MN/000/TO/105006/A)
 DUBLIN CITY UNIVERSITY STOP - MEZZANINE PLAN MN-ST 105 D-02(L/MN/000/TO/105007/A)
 DUBLIN CITY UNIVERSITY STOP - SECTIONS MN-ST 105 D-04(L/MN/000/TO/105009/A)
 DUBLIN CITY UNIVERSITY STOP - ELEVATIONS MN-ST 105 D-05(L/MN/000/TO/105010/A)

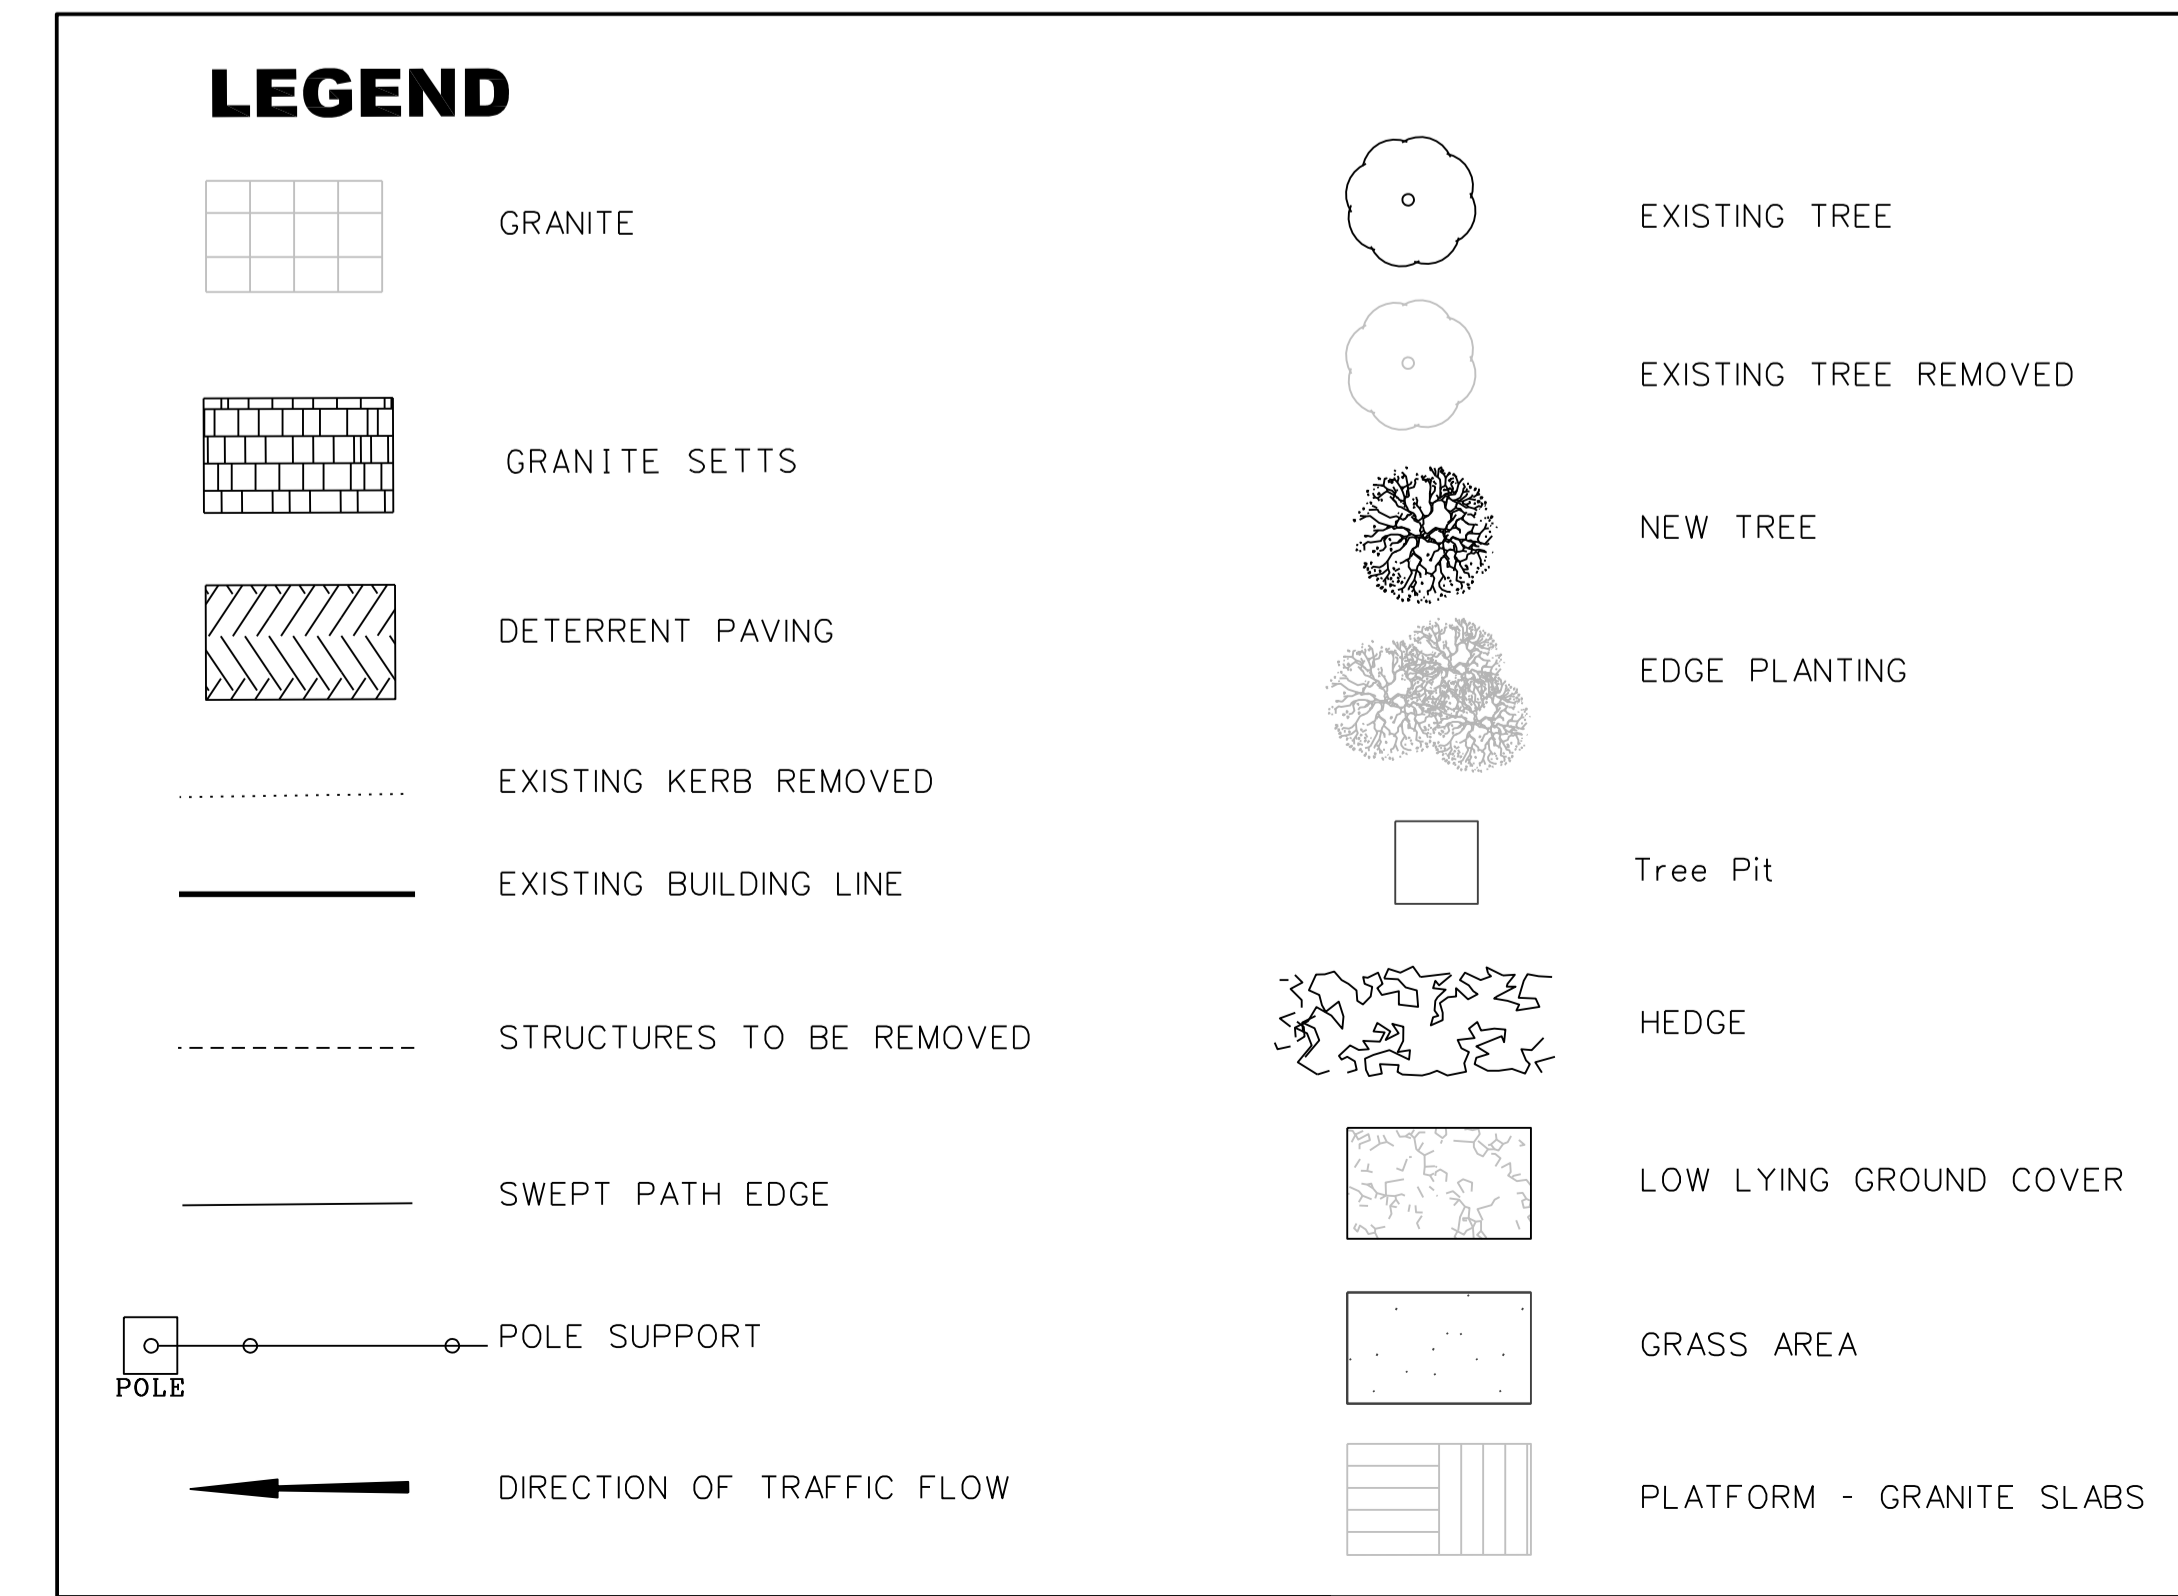

REVISION	DATE	MODIFICATION	STATUS	CHECKED/APPROVED

 RPA Railway Procurement Agency	 METRO
---------------------------------------	------------------

TITLE
RAILWAY WORKS
LINE MN - STRUCTURES
DUBLIN CITY UNIVERSITY STOP
PLATFORM PLAN

PREPARED: RPA OFFICE	CHECKED: GEOFFREY FEATHERSTONE
SCALE: 1:200	APPROVED: RORY O'DONNOR
DATE: AUGUST 2008	

AREA NO. 105	PLAN NO. MN-ST 105 D-03	SUBJECT RAIL ORDER
------------------------	-----------------------------------	------------------------------

Copyright Railway Procurement Agency
 This drawing is confidential and the copyright is reserved by the RPA. This drawing must not be either issued, copied or otherwise reproduced in whole or in part or used for any purpose without the prior permission of the RPA.
 All D.S. data used for plans is generated from D.S. digital data and was printed under Ordnance Survey permit no. D.S. 8817

INTERNAL DOCUMENT NUMBER	STAGE	LINE	CONTRACT	ELEMENT	DRW NO.	DRW REV.
	L	MN	000	TO	105008	A