



**PLAN**  
Scale 1 : 600

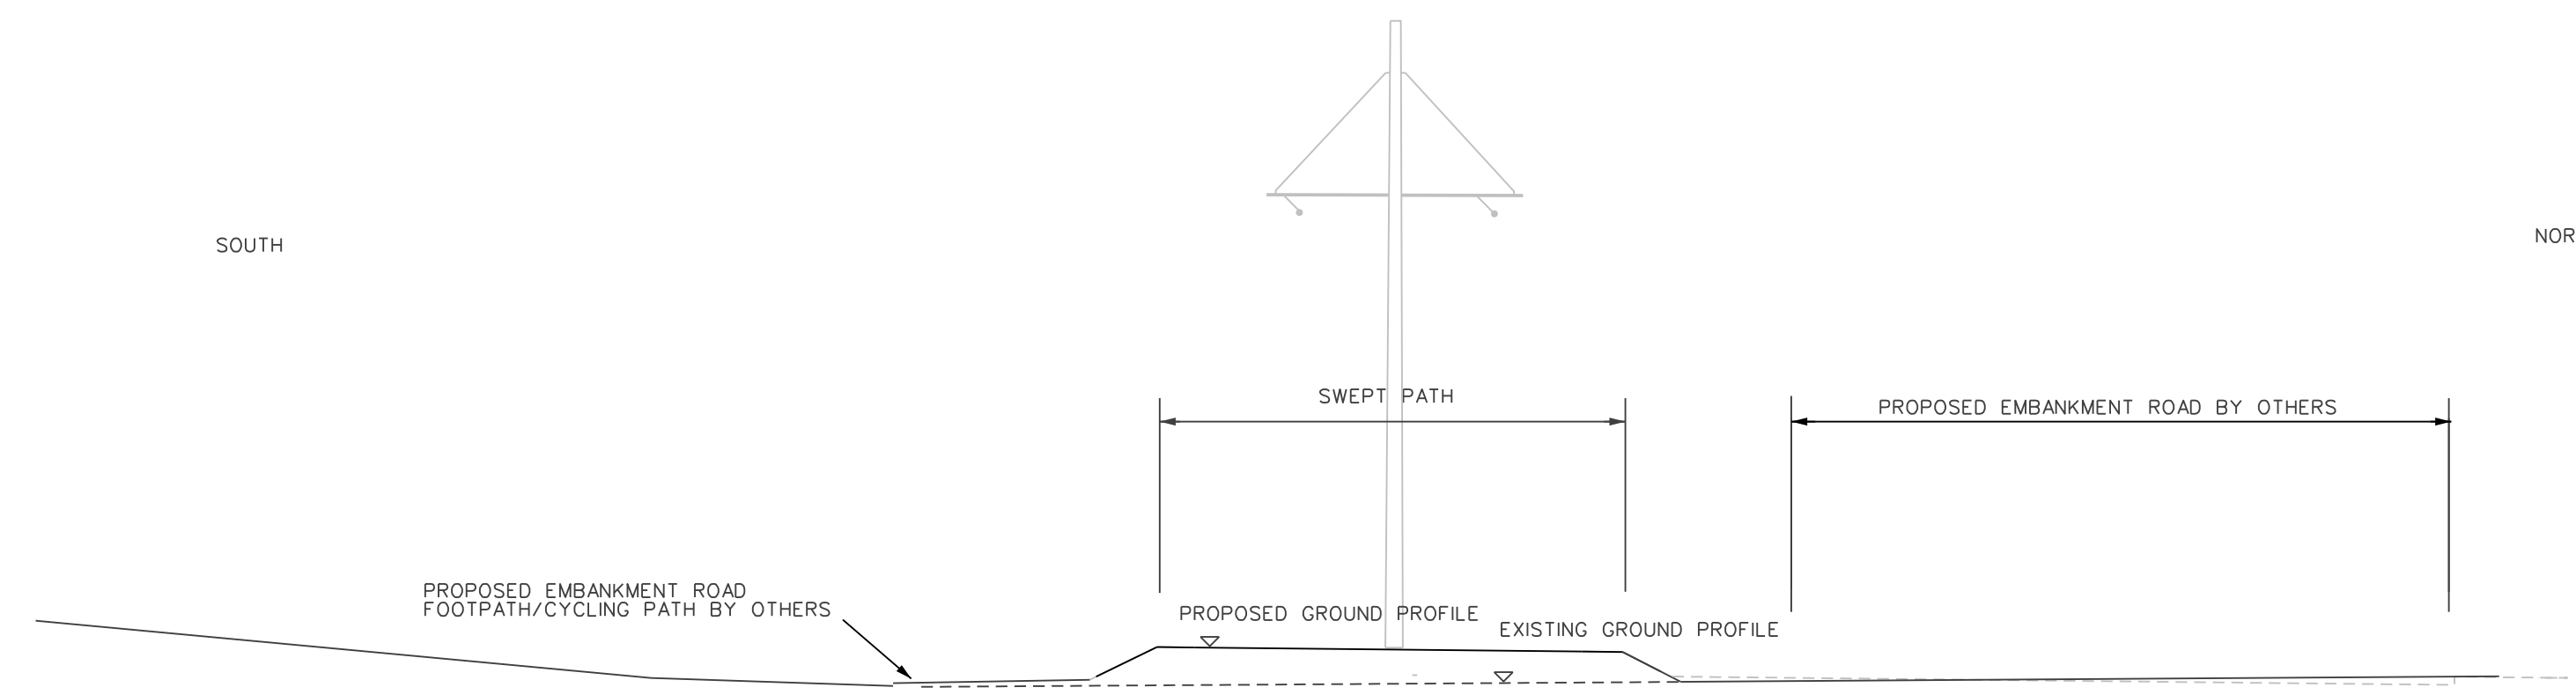

**PROPOSED CROSS SECTION**  
1:100

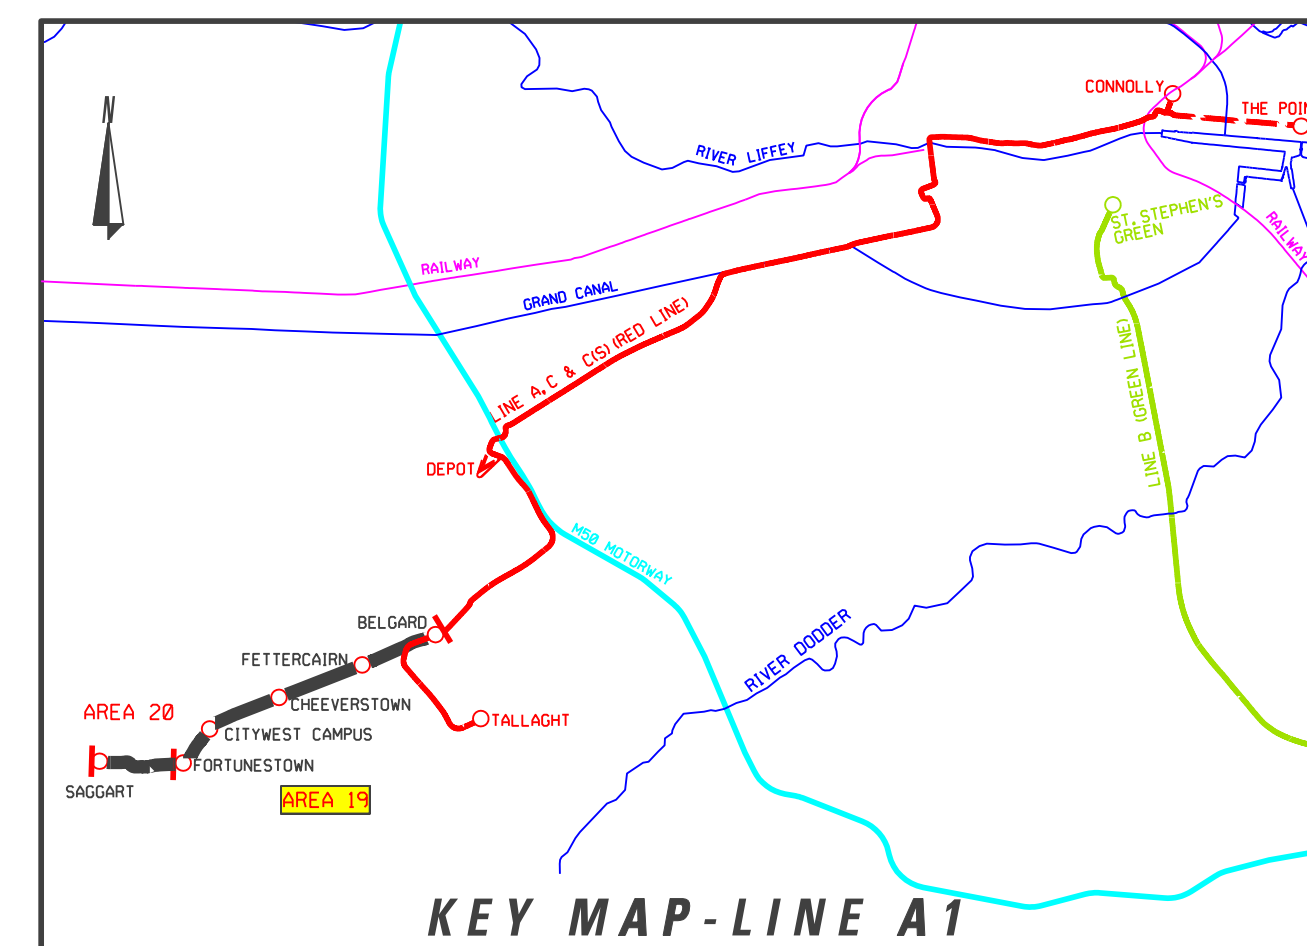

**KEY MAP - LINE A1**

**DRAWING LEGEND**

	SINGLE BUILDING FRAMING
	PROPOSED OVER HEAD LINE EQUIPMENT
	POSITIONS OF POLES AND FIXINGS SUBJECT TO SITE CONDITIONS AND DESIGN DEVELOPMENT
	ANTICIPATED TRAFFIC FLOW
	PROPOSED REMOVAL OF TREES
	EXISTING TREES
	LRT STOP PLATFORM
	NEW EDGE OF TRAFFIC LANE
	EXISTING KERB TO BE REMOVED
	LRT RAIL TRACKS
	SHARED RUNNING WITH ROAD TRAFFIC (TYPE OF TRAFFIC INDICATED ON DRAWING)
	SEGREGATED RUNNING OR PROTECTED RUNNING
	NEW EDGE OF TRAFFIC LANE

REVISION	DATE	MODIFICATION	STATUS	CHECKED/APPROVED

**RPA**  
Railway Procurement Agency

**LUAS**

**TITLE**  
**LIGHT RAILWAY WORKS**  
**LINE A1 - ALIGNMENT DETAILS**  
**FETTERCAIRN ROAD TO KILMARTIN PARK**

PREPARED: RPA OFFICE	CHECKED: DEREK TIERNEY
SCALES: 1:500 1:100	APPROVED: MICHAEL SHEEDY
DATE: NOVEMBER 2007	

AREA NO. <b>19</b>	PLAN NO. <b>A1-RO 19 C-D</b>	SUBJECT: <b>RAIL ORDER</b>
--------------------	------------------------------	----------------------------

©Copyright Railway Procurement Agency  
This drawing is confidential and the copyright is held by the RPA. This drawing must not be either loaned, copied or otherwise reproduced or stored in a retrieval system or used for any purpose without the prior permission of the RPA.  
All I.C.S. data used for plan is generated from I.C.S. digitalised maps and was provided under the Database Copyright on 05.08.07.

INTERNAL DOCUMENT NUMBER	STAGE	LINE	CONTRACT	ELEMENT	DRW NO.	DRW REV.
	L	A1	000	GA	19004	A