




SECTIONAL ELEVATION A1-A1
SCALE 1:200

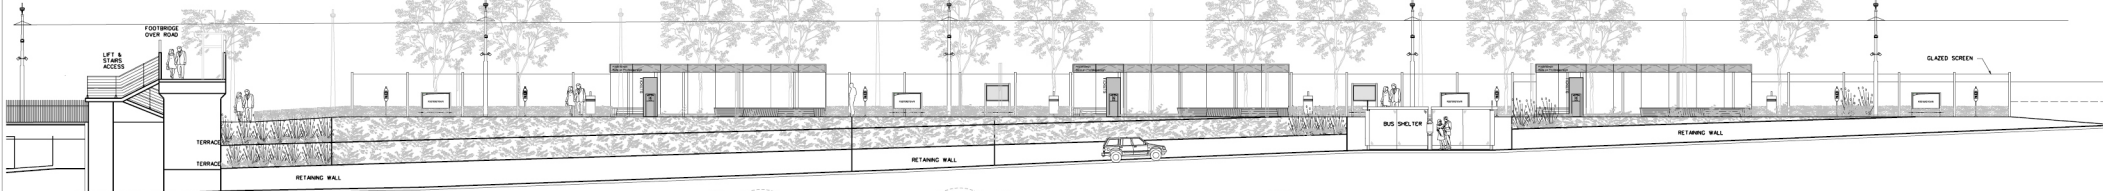


SECTIONAL ELEVATION A2-A2
SCALE 1:100

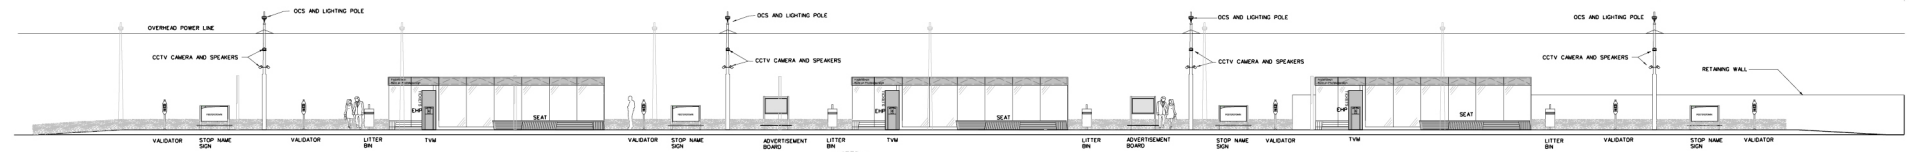


PLATFORM ELEVATION B-B
SCALE 1:100

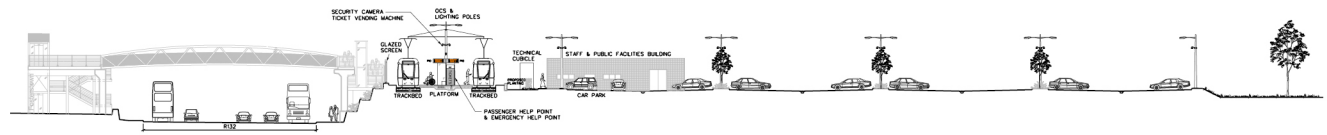

SECTION C-C
SCALE 1:200

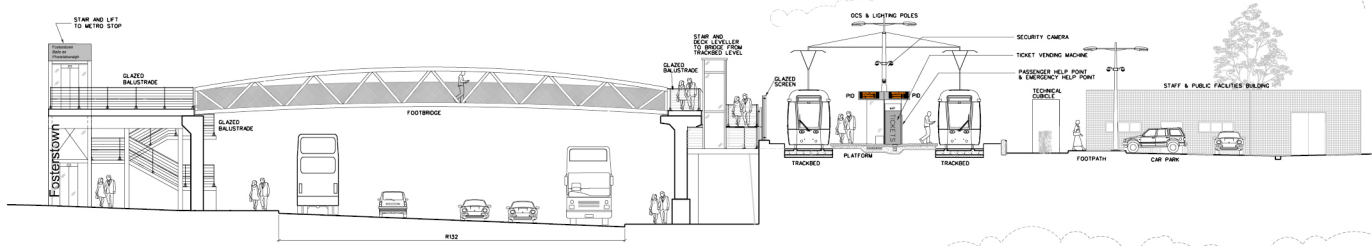

SECTION D-D
SCALE 1:100

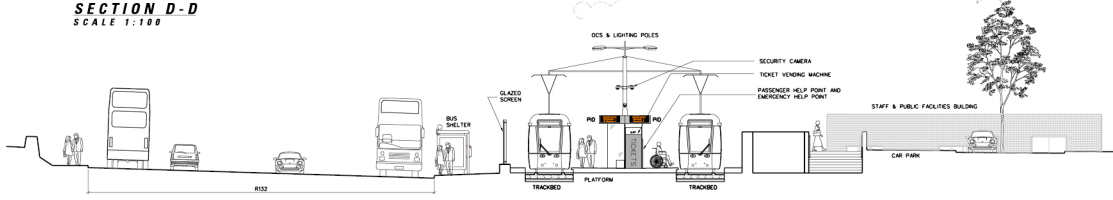

SECTION E-E
SCALE 1:100

REFERENCE RELATED DRAWINGS
FOR 1:500 PLAN DRAWING SEE RAIL ORDER PLAN No. MN-RO 102 A-B (L/MN/000/GA/102002/A) AND ALSO SEE FOSTERTOWN STOP - SHEET 1 OF 2 PLAN No. MN-ST 102 A-B1 (L/MN/000/TO/102001/A) FOR PLAN



PROPOSED METRO STOPS
PROVIDED FOR STOPS TO BE BUILT AT A LATER DATE
KEY MAP - METRO NORTH

REVISION	DATE	MODIFICATION	STATUS	CHECKED/APPROVED

TITLE: RAILWAY WORKS LINE MN - STRUCTURES FOSTERTOWN STOP - SHEET 2 OF 2	
PREPARED: RPA OFFICE SCALES: 1:200, 1:100 DATE: AUGUST 2005	CHECKED: GEOFFREY FEATHERSTONE APPROVED: RORY O'SCANLAIN
PLAN NO.: 102	SUBJECT: RAIL ORDER

© 2005 Railway Procurement Agency
This drawing is unclassified and the copyright is retained by the RPA. This drawing must not be altered, copied, reproduced, or otherwise used without the prior written permission of the RPA.
All RPA drawings are prepared in accordance with the RPA Drawing Standard (RPA Drawing Standard 001).
All RPA drawings are prepared in accordance with the RPA Drawing Standard (RPA Drawing Standard 001).

STAGE	LINE	CONTRACT	ELEMENT	DRW NO.	REV
L	MN	000	TO	102002	A