


MULTI STOREY CAR PARK - LEVEL 2 PLAN
SCALE 1:250

REFERENCE RELATED DRAWINGS

FOR 1:500 PLAN DRAWING SEE RAIL ORDER PLAN No.
MN-RO 101 B-C(L/MN/000/GA/101003/A)

- AND ALSO SEE
- MULTI STOREY CAR PARK - LEVEL -1 MN-MS 101 B-C1(L/MN/000/PK/101001/A)
 - MULTI STOREY CAR PARK - GROUND LEVEL MN-MS 101 B-C2(L/MN/000/PK/101002/A)
 - MULTI STOREY CAR PARK - LEVEL 1 MN-MS 101 B-C3(L/MN/000/PK/101003/A)
 - MULTI STOREY CAR PARK - LEVEL 3 MN-MS 101 B-C5(L/MN/000/PK/101005/A)
 - MULTI STOREY CAR PARK - ELEVATIONS MN-MS 101 B-C6(L/MN/000/PK/101006/A)
 - MULTI STOREY CAR PARK - SECTIONS MN-MS 101 B-C7(L/MN/000/PK/101007/A)

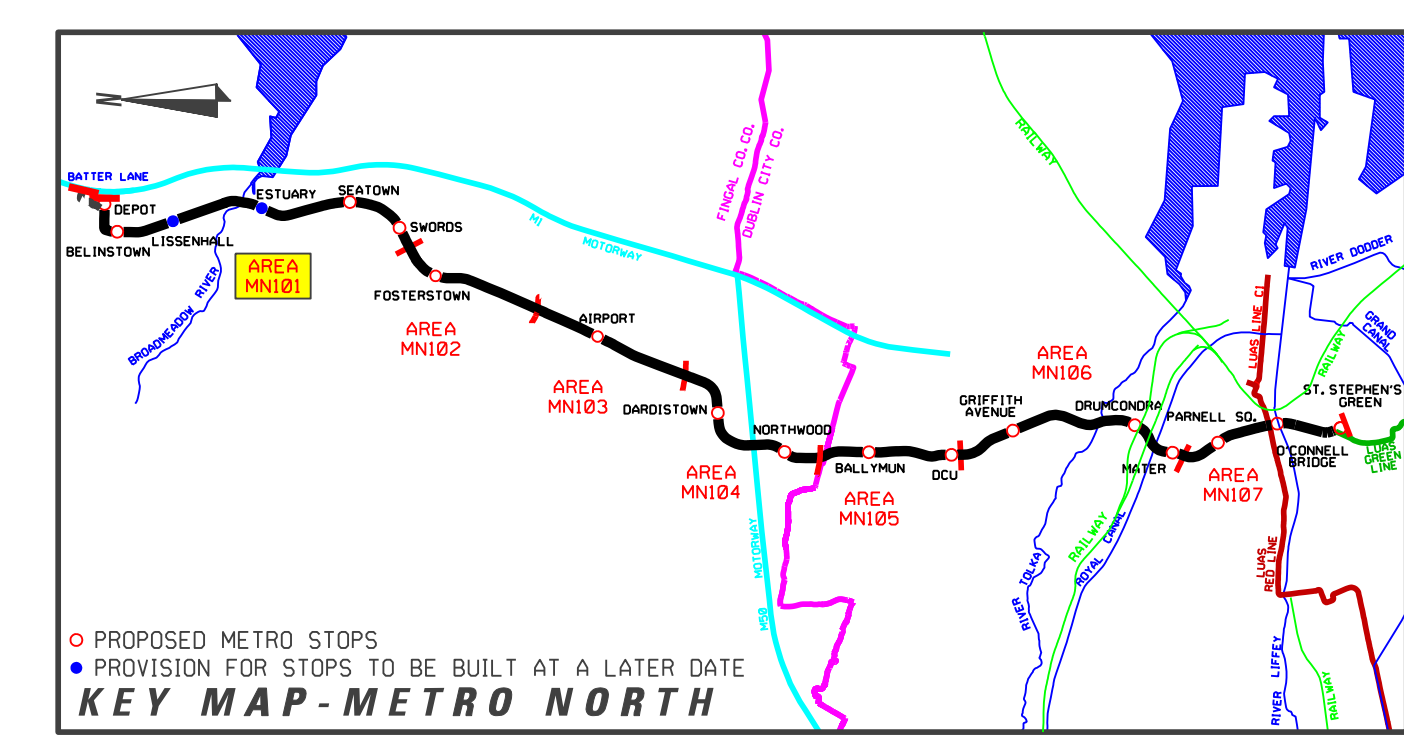

LEGEND

| | | | |
|--|---------------------------|--|--------------------------|
| | GRANITE | | EXISTING TREE |
| | GRANITE SETTS | | EXISTING TREE REMOVED |
| | DETERRENT PAVING | | NEW TREE |
| | EXISTING KERB REMOVED | | EDGE PLANTING |
| | EXISTING BUILDING LINE | | TREE PIT |
| | STRUCTURES TO BE REMOVED | | HEDGE |
| | SWEPT PATH EDGE | | LOW LYING GROUND COVER |
| | POLE SUPPORT | | GRASS AREA |
| | DIRECTION OF TRAFFIC FLOW | | PLATFORM - GRANITE SLABS |

| REVISION | DATE | MODIFICATION | STATUS | CHECKED/APPROVED |
|----------|------|--------------|--------|------------------|
| | | | | |

| | |
|---|------------------|
| RPA <small>Railway Procurement Agency</small> | METRO |
|---|------------------|

TITLE:
RAILWAY WORKS
LINE MN - STRUCTURES
MULTI STOREY CAR PARK - LEVEL 2

| | |
|----------------------|--------------------------------|
| PREPARED: RPA OFFICE | CHECKED: GEOFFREY FEATHERSTONE |
| SCALE: 1:250 | APPROVED: ROBY O'CONNOR |
| DATE: AUGUST 2008 | |

| | | |
|------------------------|----------------------------|------------------------|
| AREA NO. 101 | PLAN NO. MN-MS 101 B-C4 | SUBJECT: RAIL ORDER |
|------------------------|----------------------------|------------------------|

Copyright Railway Procurement Agency
This drawing is confidential and the copyright is reserved by the RPA. This drawing must not be either loaned, copied or otherwise reproduced in whole or in part or used for any purpose without the prior permission of the RPA.
All U.S. data used in plans is generated from U.S. digital data and are printed under Distance Survey permit no. 05-8817

| | | | | | | |
|--------------------------|-------|------|----------|---------|---------|----------|
| INTERNAL DOCUMENT NUMBER | STAGE | LINE | CONTRACT | ELEMENT | DRW NO. | DRW REV. |
| | L | MN | 000 | PK | 101004 | A |