




**PLAN**  
SCALE: 1:200

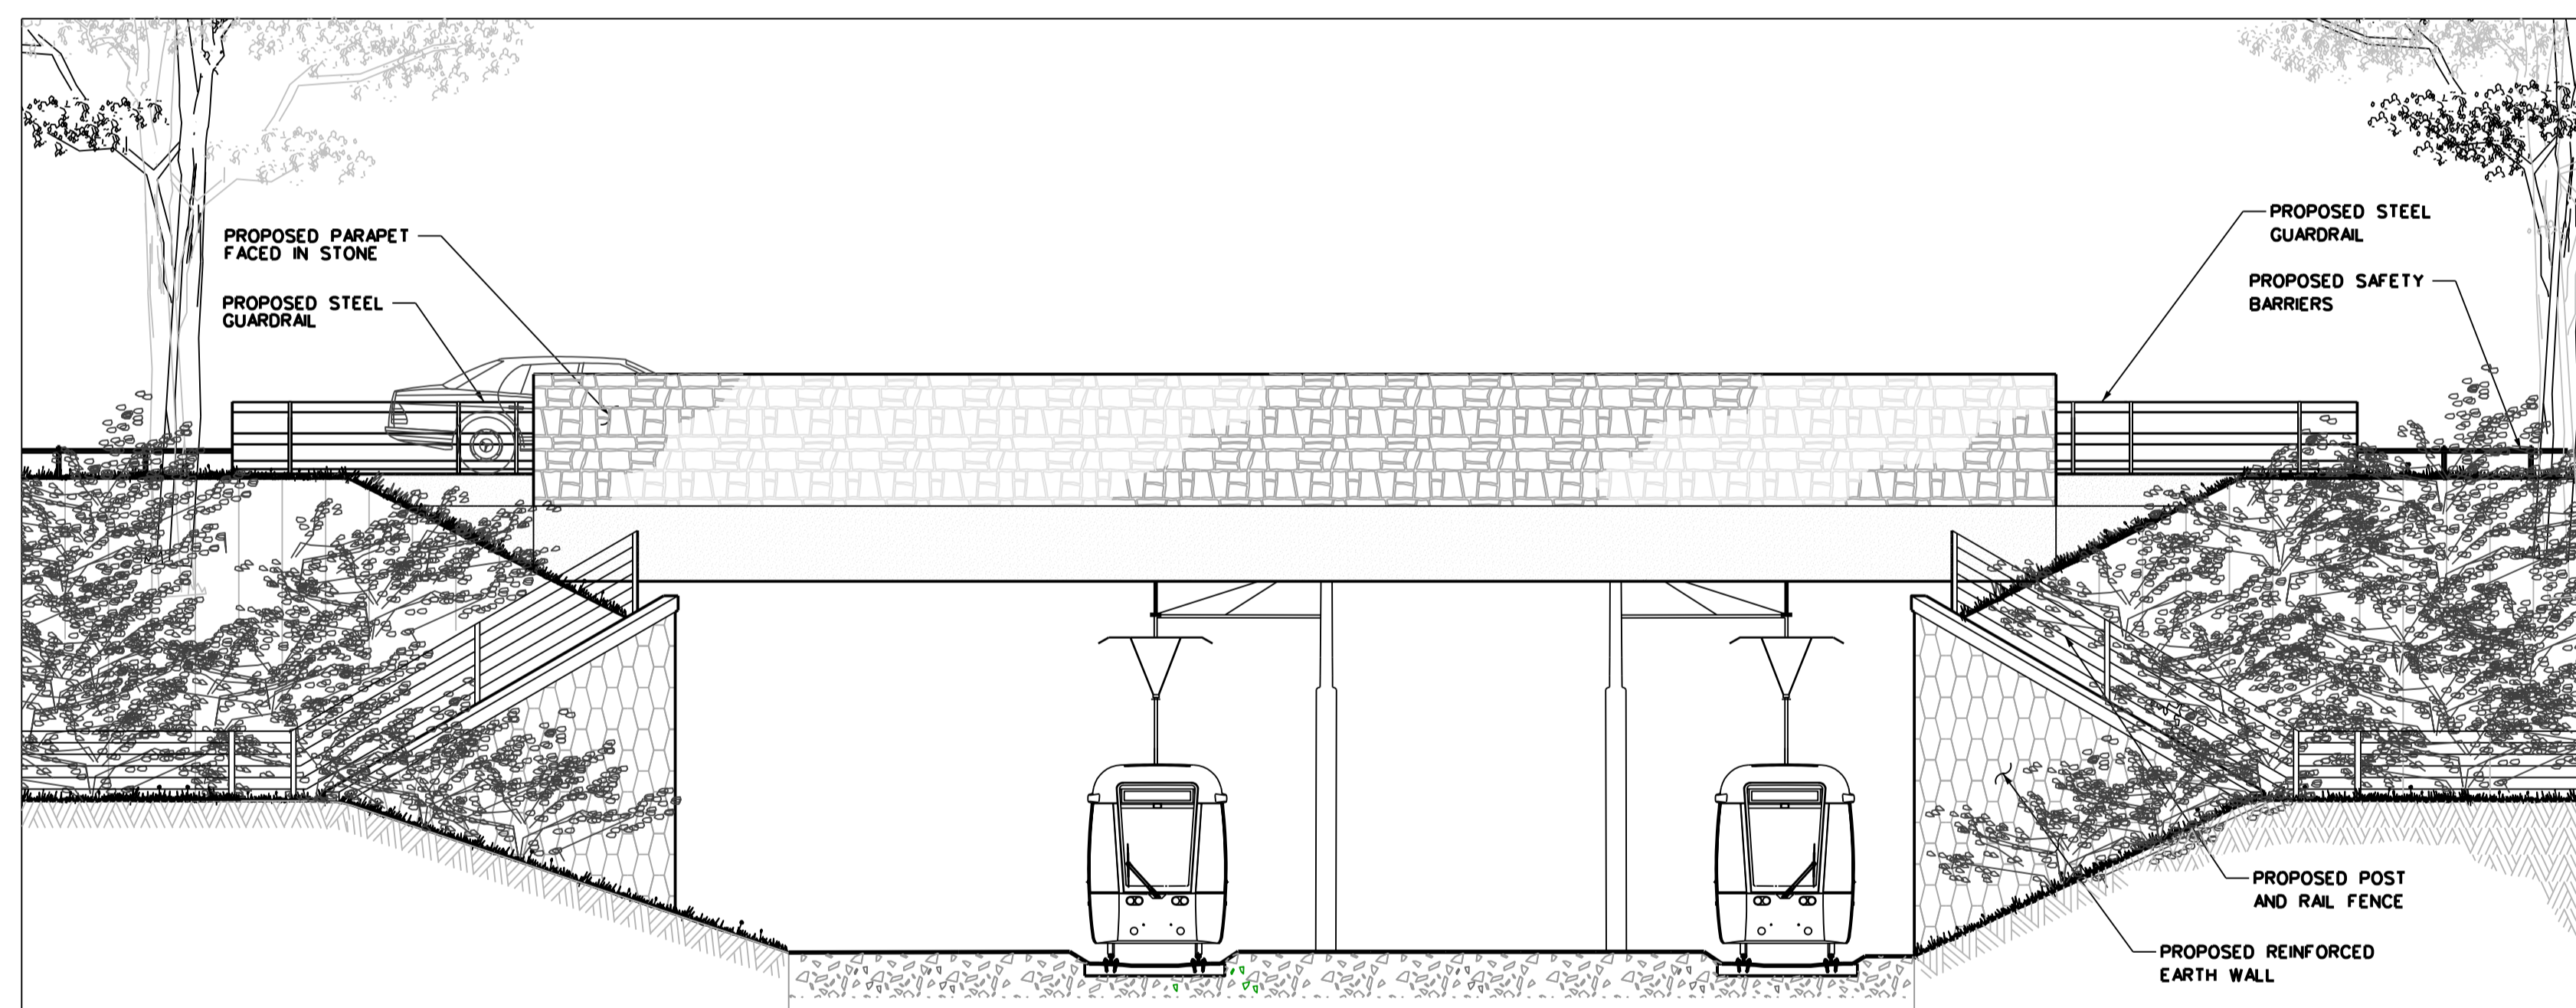

**SECTIONAL ELEVATION A-A**  
SCALE: 1:100

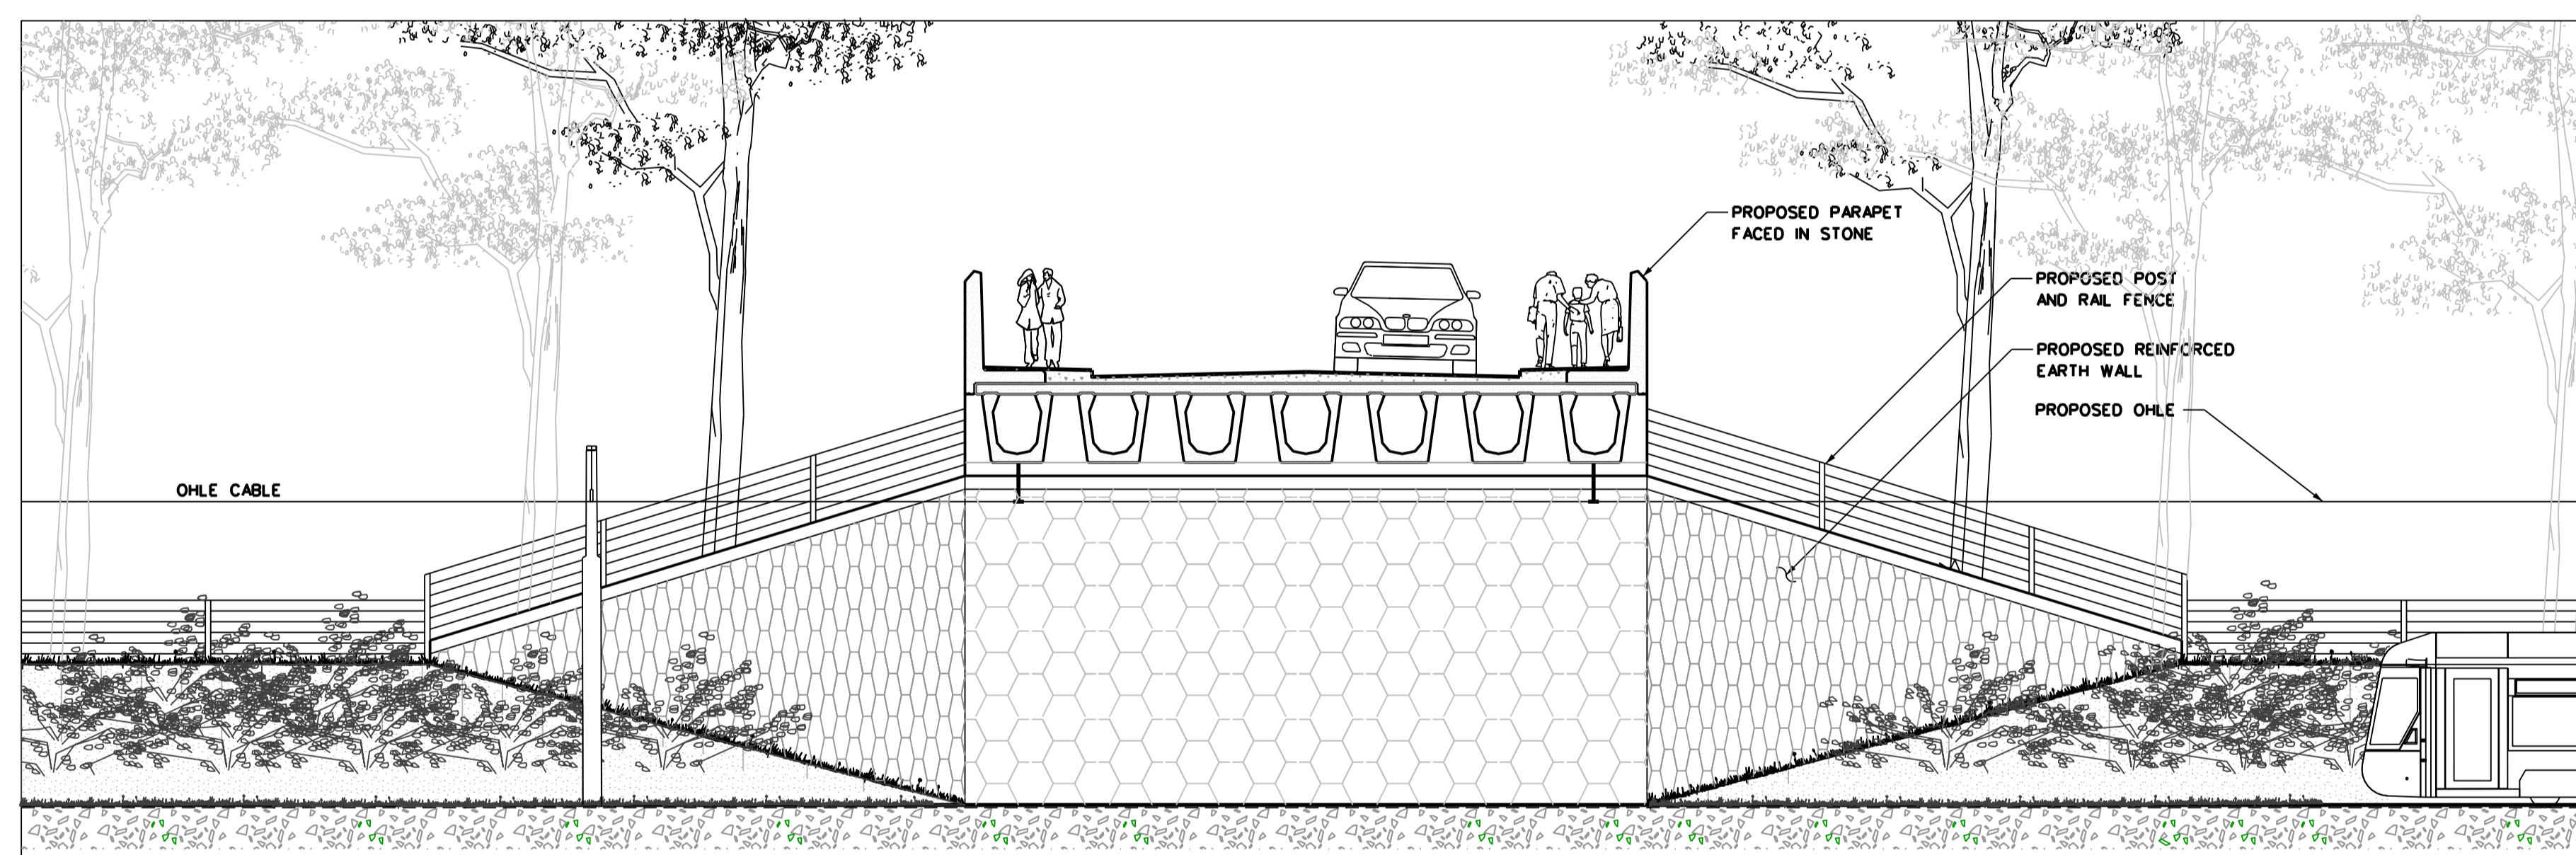


**SECTIONAL ELEVATION B-B**  
SCALE: 1:100

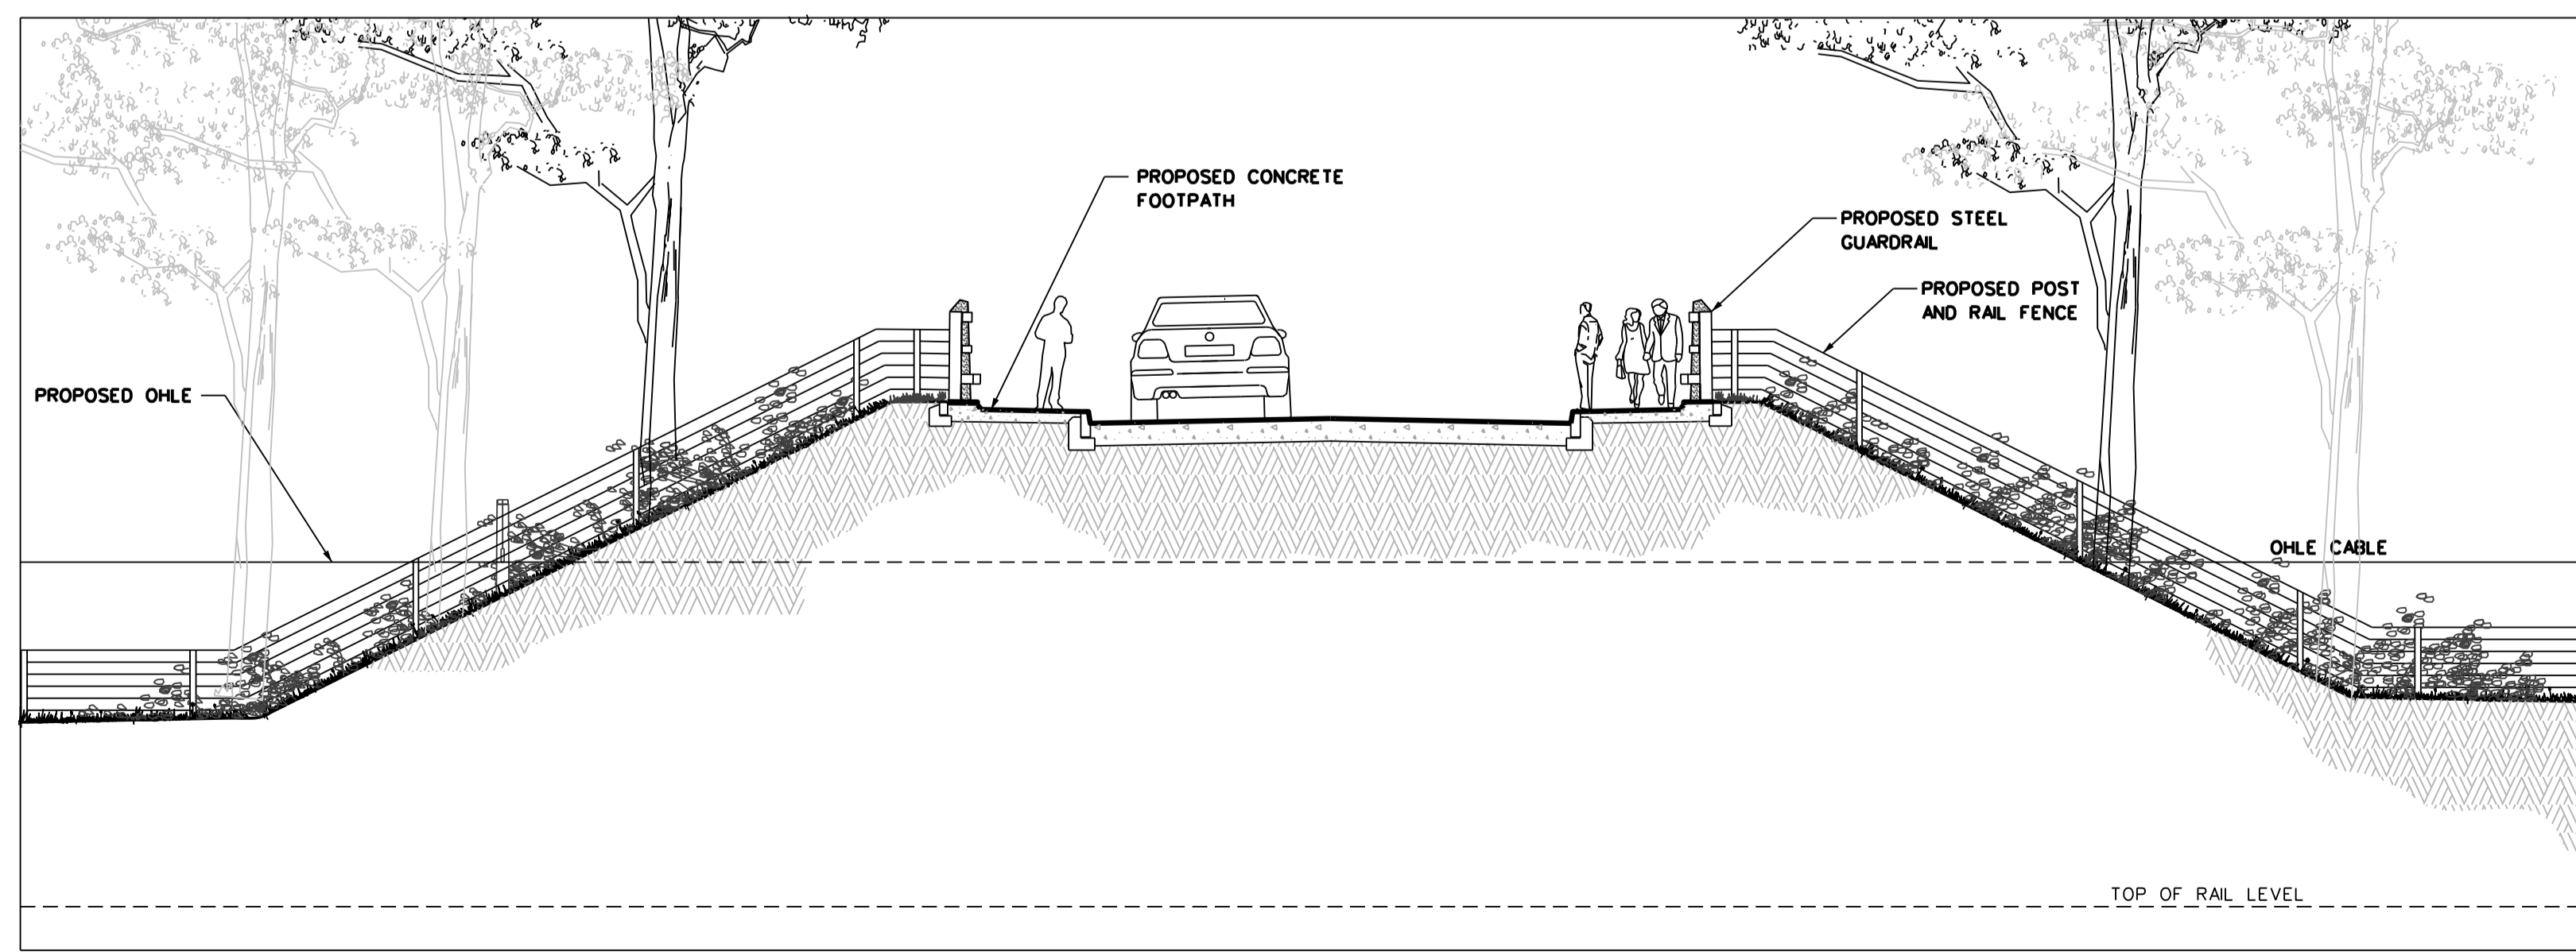

**SECTIONAL ELEVATION C-C**  
SCALE: 1:100

**REFERENCE RELATED DRAWINGS**

FOR 1:500 PLAN DRAWING SEE  
RAIL ORDER PLAN No.  
MN-RO 104 B-C  
(L/MN/000/GA/104004/A)

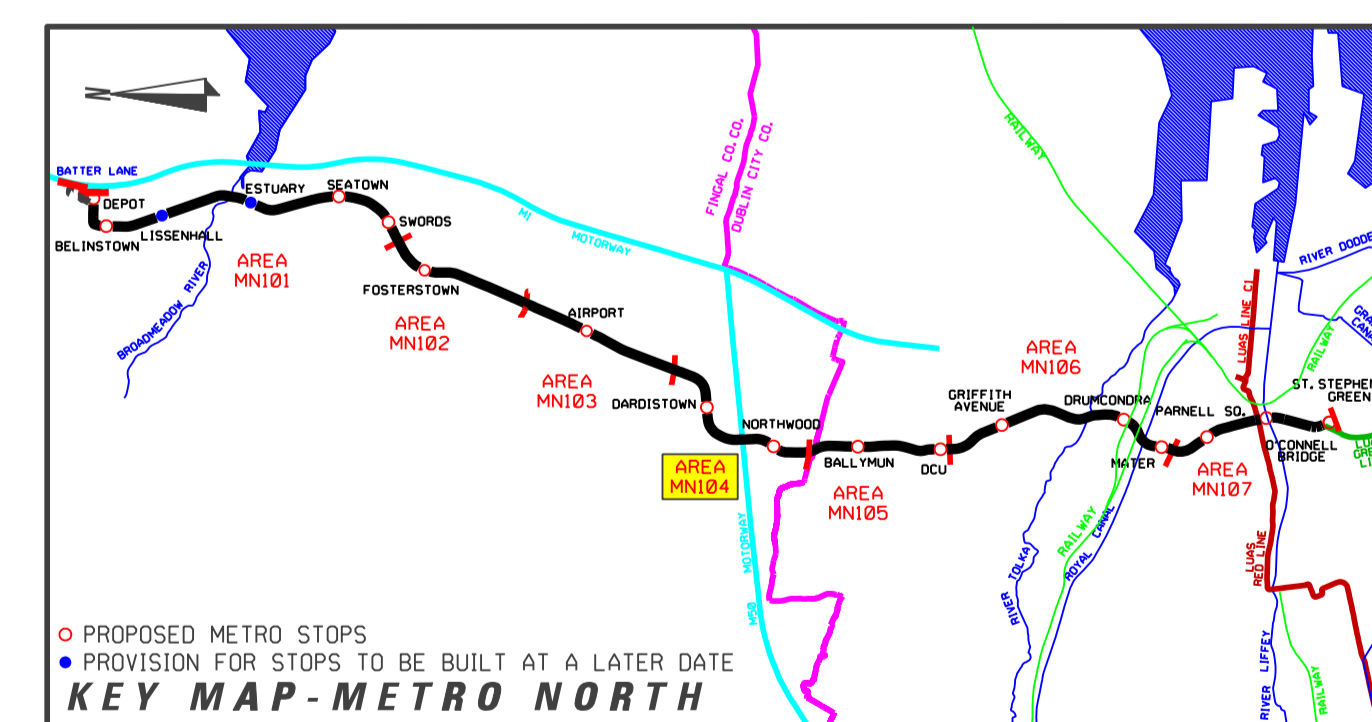

REVISION	DATE	MODIFICATION	STATUS	CHECKED/APPROVED



**RPA**  
Railway Procurement Agency



**METRO**

TITLE:  
**RAILWAY WORKS**  
LINE MN - STRUCTURES  
BALLISTRUAN LANE OVERBRIDGE

PREPARED: RPA OFFICE	CHECKED: GEOFFREY FEATHERSTONE
SCALE: 1:200, 1:100	APPROVED: RORY O'CONNOR
DATE: AUGUST 2008	

AREA NO. <b>104</b>	PLAN NO. MN-BR 104 B-C	SUBJECT: RAIL ORDER
------------------------	---------------------------	------------------------

Copyright Railway Procurement Agency  
This drawing is confidential and the copyright in it is owned by the RPA. This drawing must not be either issued,  
copied or otherwise reproduced in whole or in part or used for any purpose without the prior permission of the RPA.  
All U.S. data used for plans is generated from U.S. digital maps and are printed under Ordnance Survey permit no. 03.8817

INTERNAL DOCUMENT NUMBER	STAGE	LINE	CONTRACT	ELEMENT	DRW NO.	DRW REV.
	L	MN	000	BS	104003	A