



PLAN  
SCALE 1:500

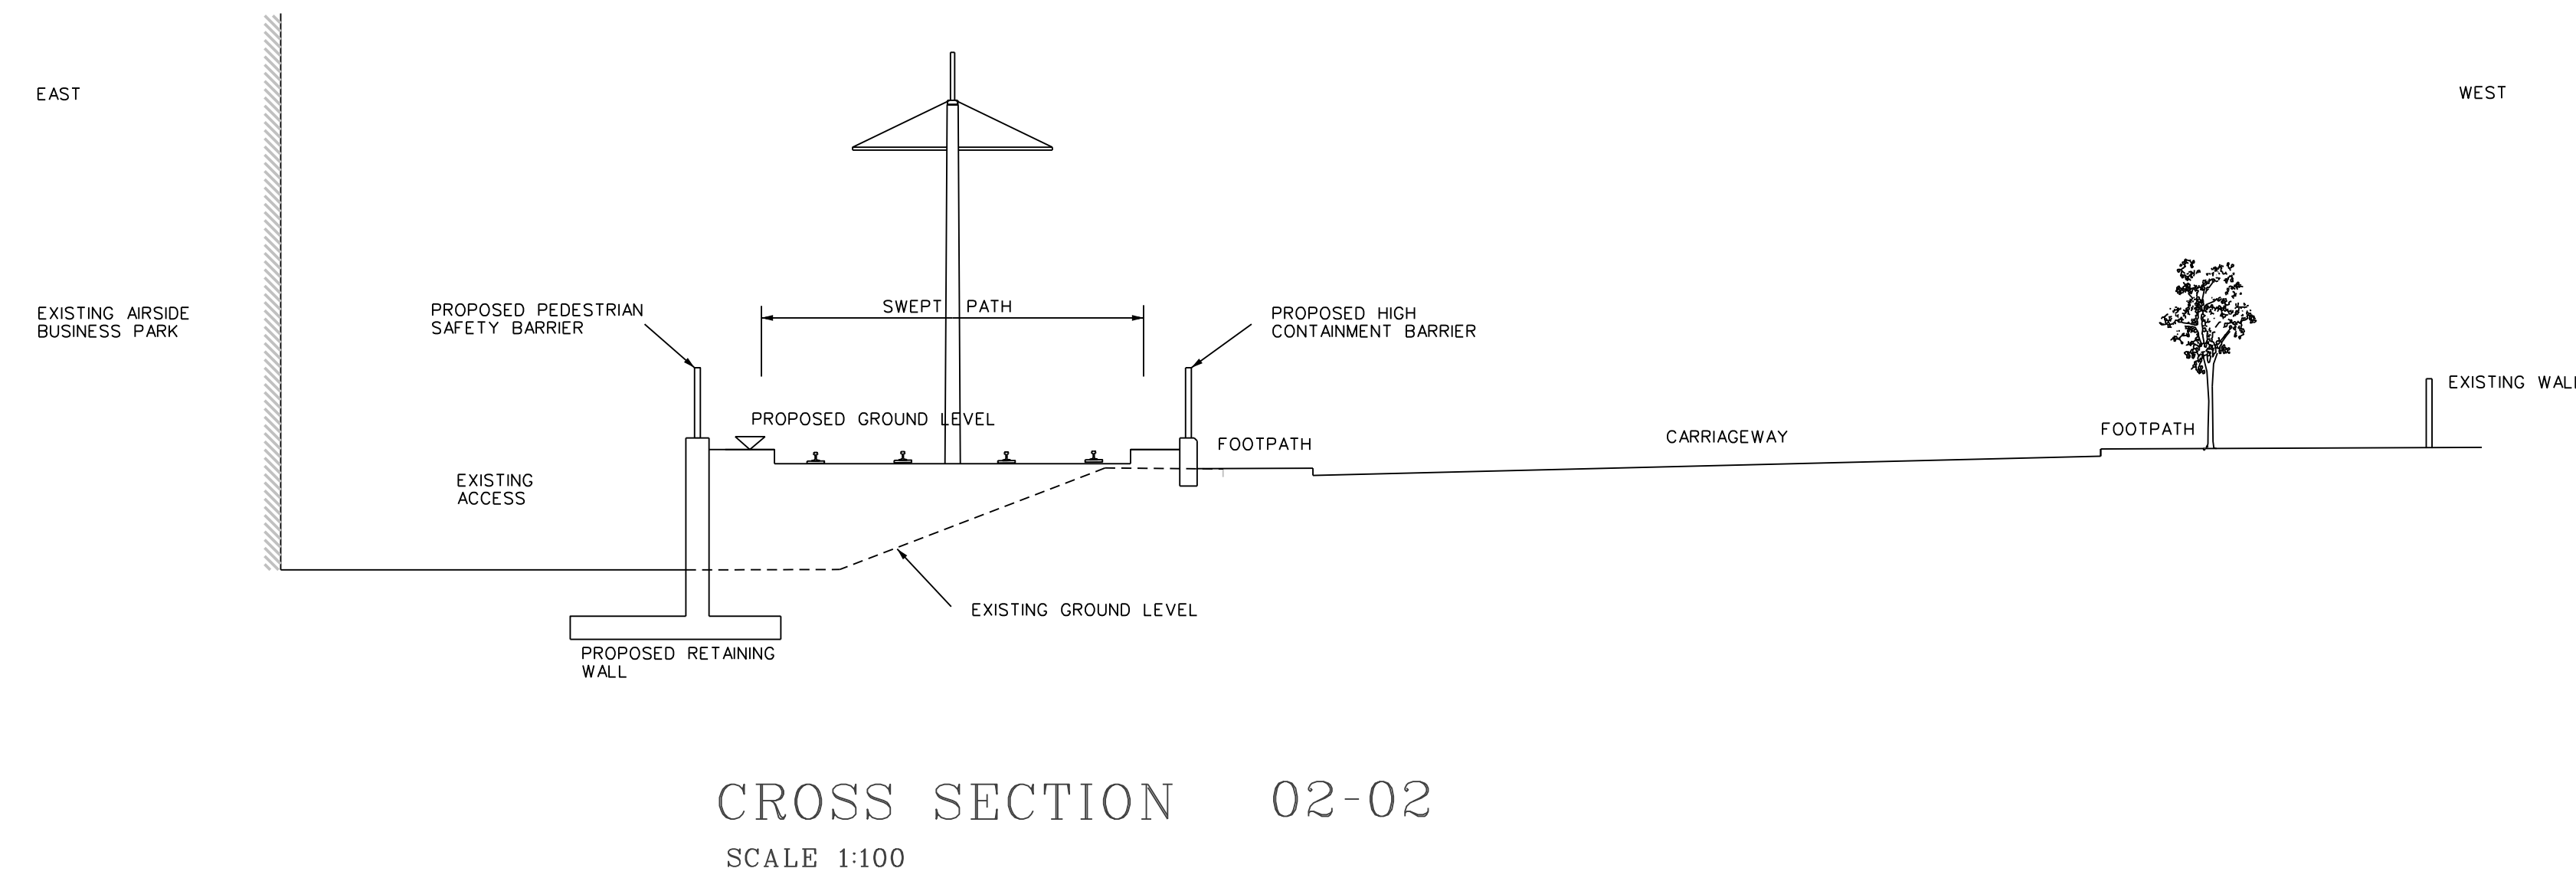

CROSS SECTION 02-02  
SCALE 1:100

DRAWING LEGEND	
	D-HALLE BUILDING FIXING
	PROPOSED OVER HEAD LINE EQUIPMENT (D-HALLE)
	POSITIONS OF POLES AND FIXINGS (SUBJECT TO SITE CONDITIONS AND DESIGN DEVELOPMENT)
	ANTICIPATED TRAFFIC FLOW
	PROPOSED REMOVAL OF TREES
	EXISTING TREES
	METRO STOP PLATFORM (OVERGROUND)
	NEW EDGE OF TRAFFIC LINE
	EXISTING KERB TO BE REMOVED
	METRO RAIL TRACKS (OVERGROUND)
	SHARED RUNNING WITH ROAD TRAFFIC (TYPE OF TRAFFIC INDICATED ON DRAWING)
	SEGREGATED RUNNING OR PROTECTED RUNNING
	METRO STOP PLATFORM (UNDERGROUND)
	METRO RAIL TRACKS (UNDERGROUND)
	METRO TUNNEL EXTENTS

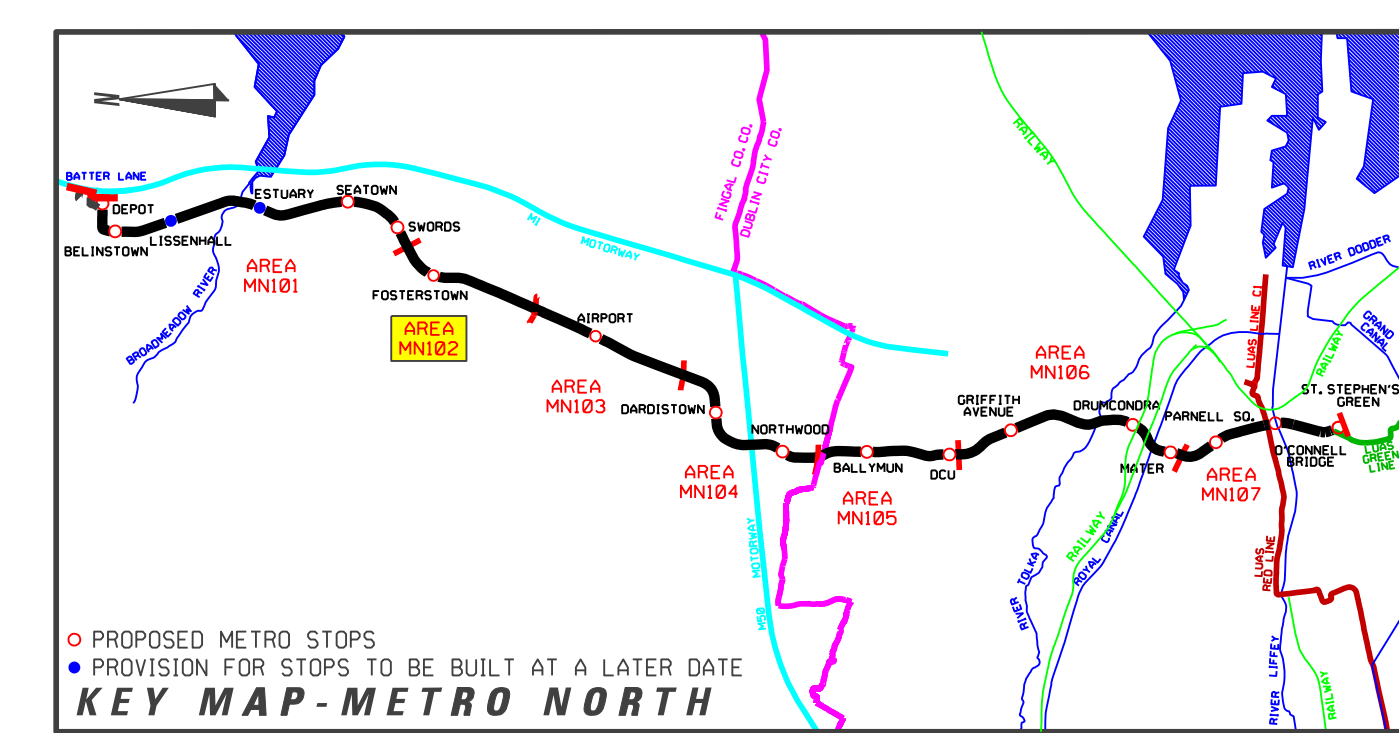

REVISION	DATE	MODIFICATION	STATUS	CHECKED/APPROVED

**RAILWAY WORKS**  
LINE MN - ALIGNMENT DETAILS  
PINNOCK HILL ROUNDABOUT TO BORAIMHE

PREPARED: RPA OFFICE	CHECKED: GEOFFREY FEATHERSTONE
SCALES: 1:500	APPROVED: RORY O'CONNOR
DATE: AUGUST 2008	

AREA NO. <b>102</b>	PLAN NO. <b>MN-RO 102 A-B</b>	SUBJECT: <b>RAIL ORDER</b>
---------------------	-------------------------------	----------------------------

Copyright Railway Procurement Agency  
This drawing is confidential and the copyright is owned by the RPA. This drawing must not be either issued, copied or otherwise reproduced in whole or in part or used for any purpose without the prior permission of the RPA.  
All U.S. data used for plans is generated from U.S. digital maps and are printed under Ordnance Survey permit no. 03.8817

INTERNAL DOCUMENT NUMBER	STAGE	LINE	CONTRACT	ELEMENT	DRW. NO.	DRW. REV.
	L	MN	000	GA	102002	A