


PLAN

SCALE 1:500


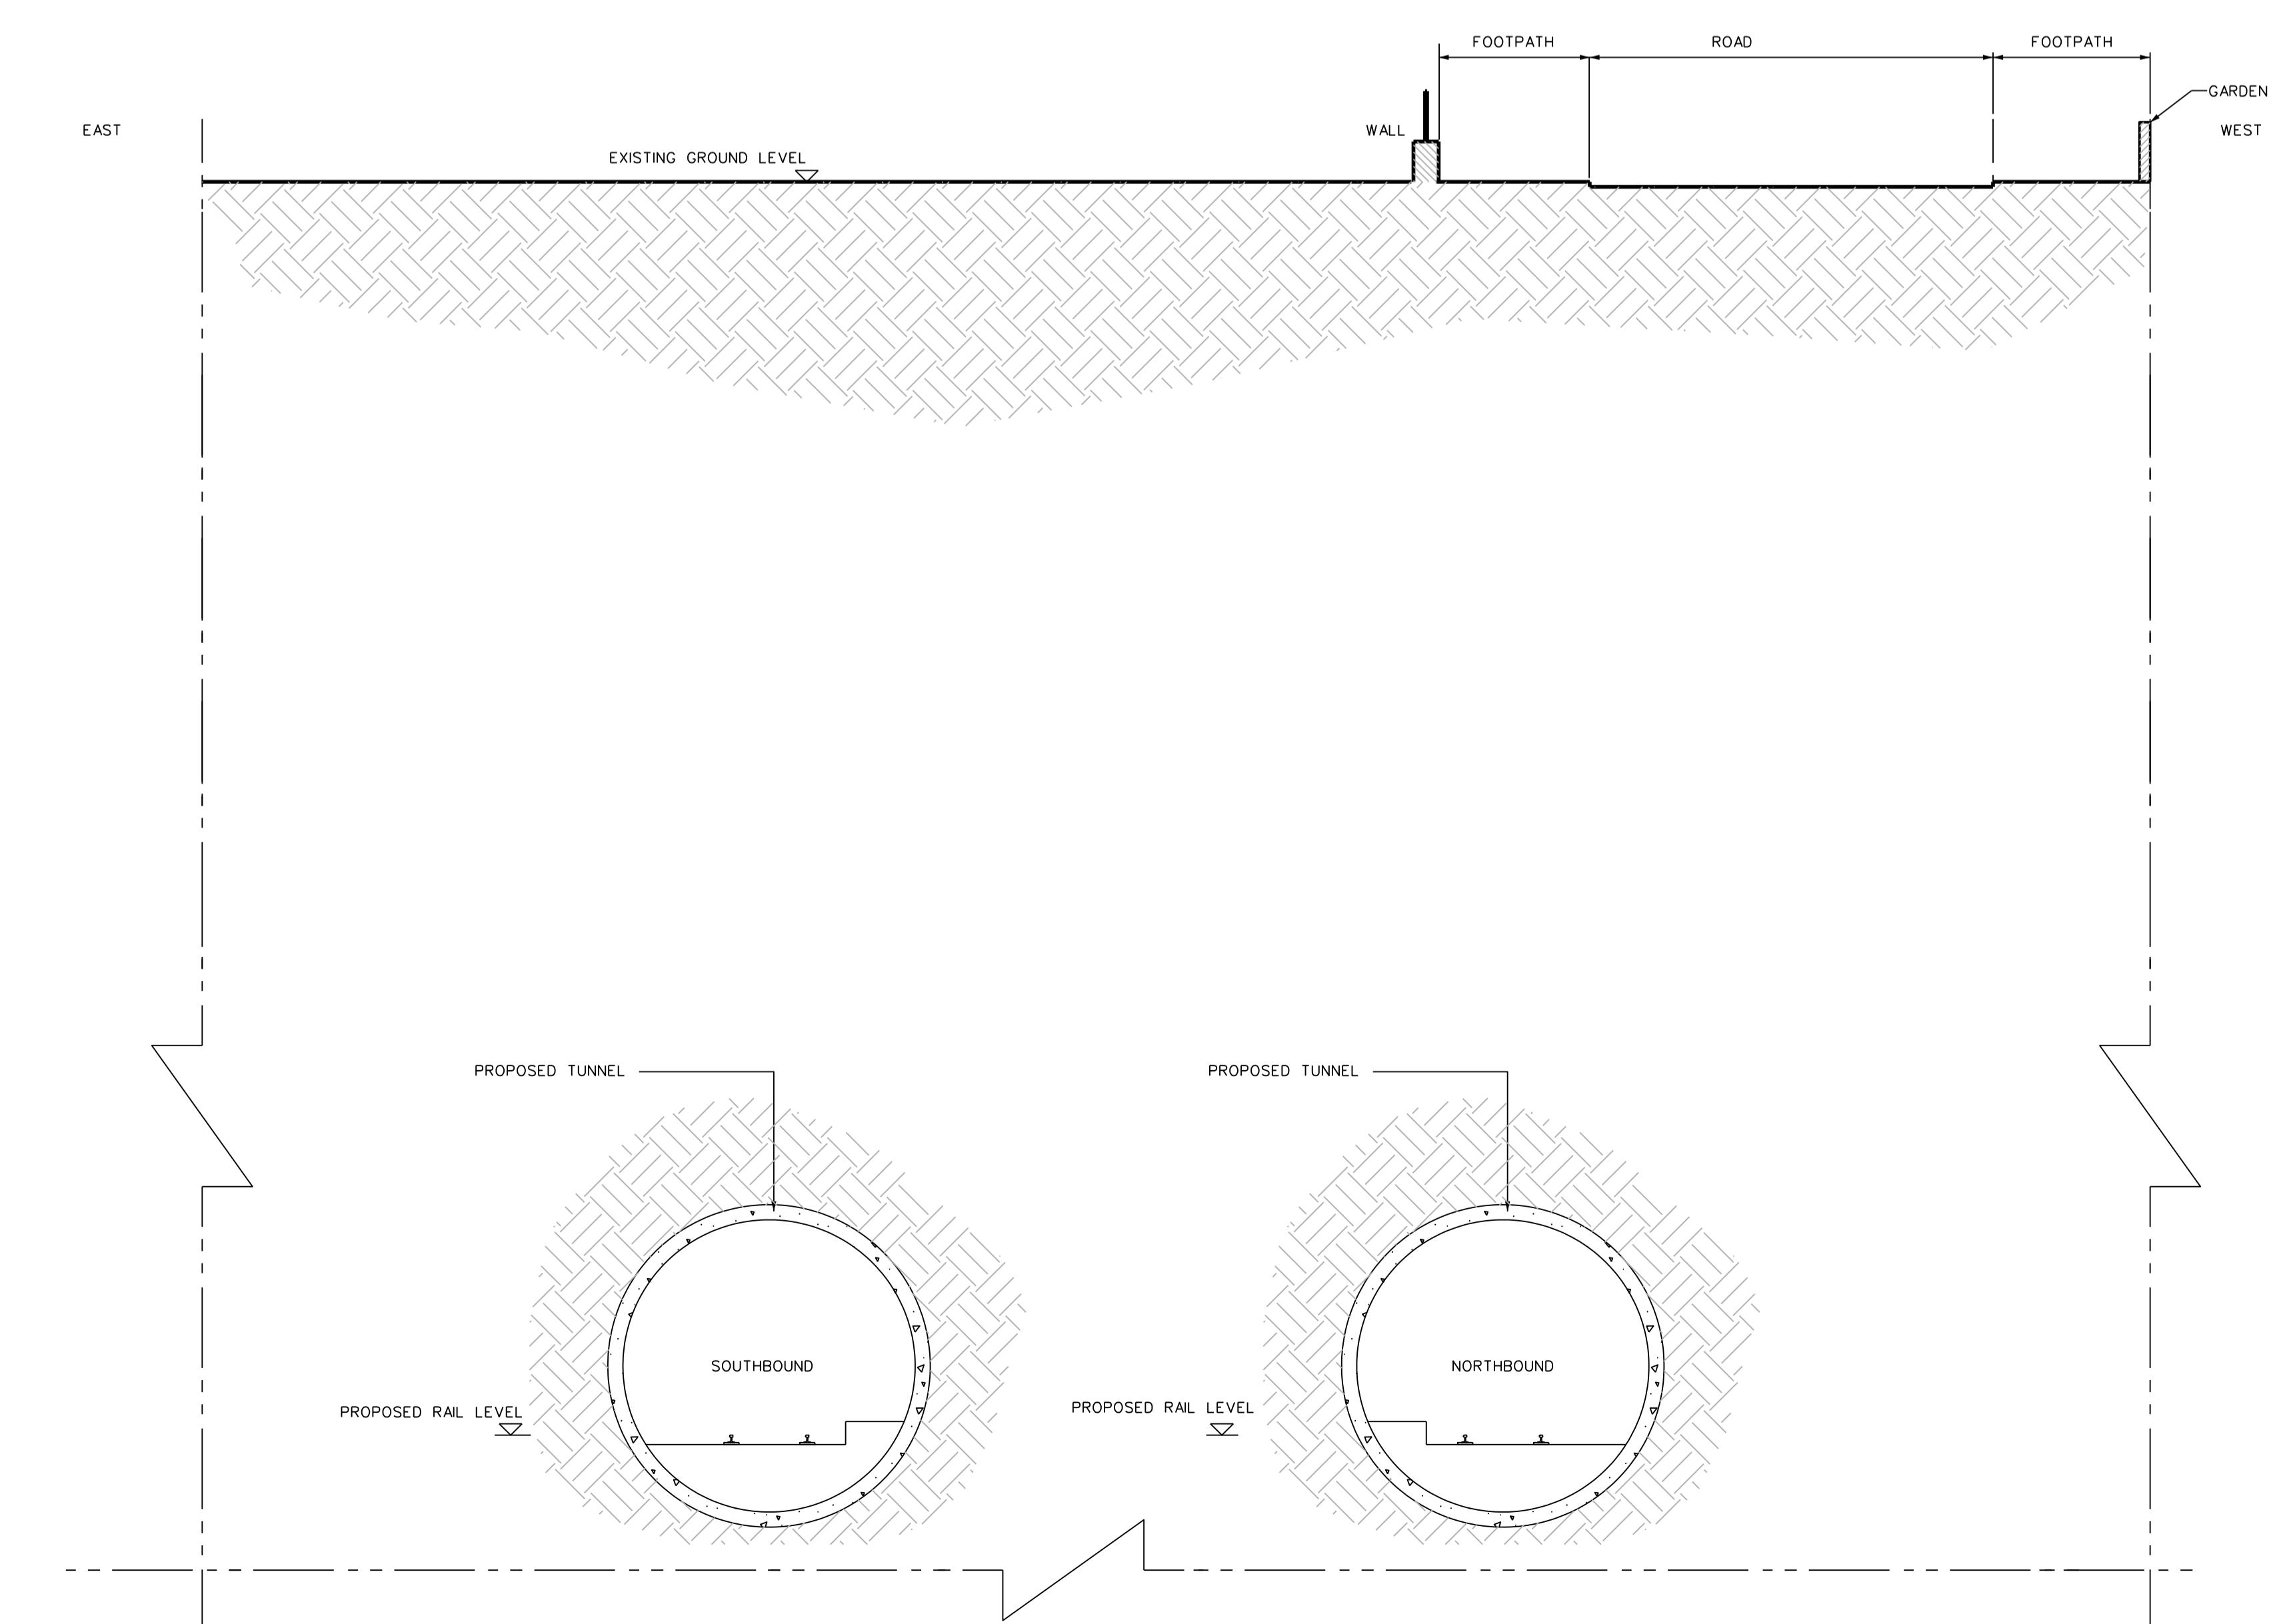


CROSS SECTION 06-04

SCALE 1:100

Copyright Railway Procurement Agency
This drawing is confidential and the copyright in it is owned by the RPA. This drawing must not be either copied or reproduced in whole or in part or used to form part of any proposal without the prior permission of the RPA.
All O.S. data used for plans is generated from O.S. digitalised maps and are printed under Ordnance Survey permit no. O.S. 0017.

INTERNAL DOCUMENT NUMBER L STAGE MN LINE 000 CONTRACT GA ELEMENT 106003 DRW NO A DRW REV A

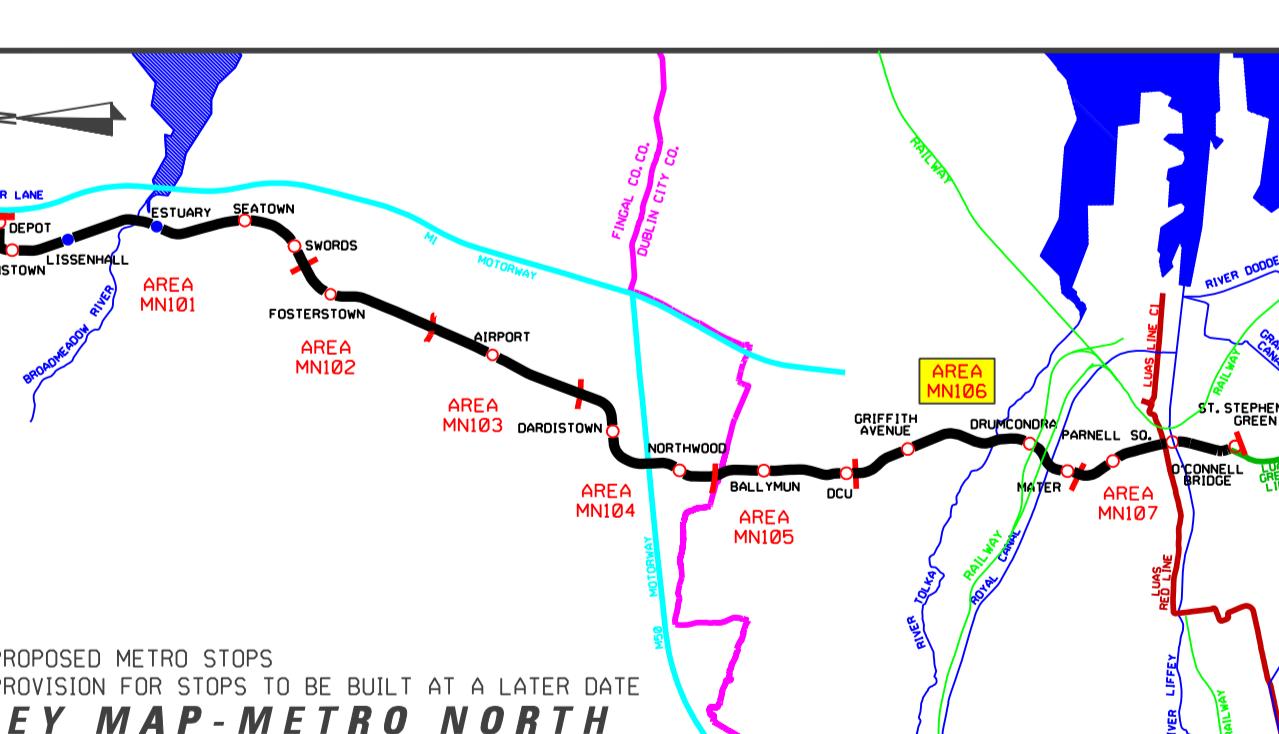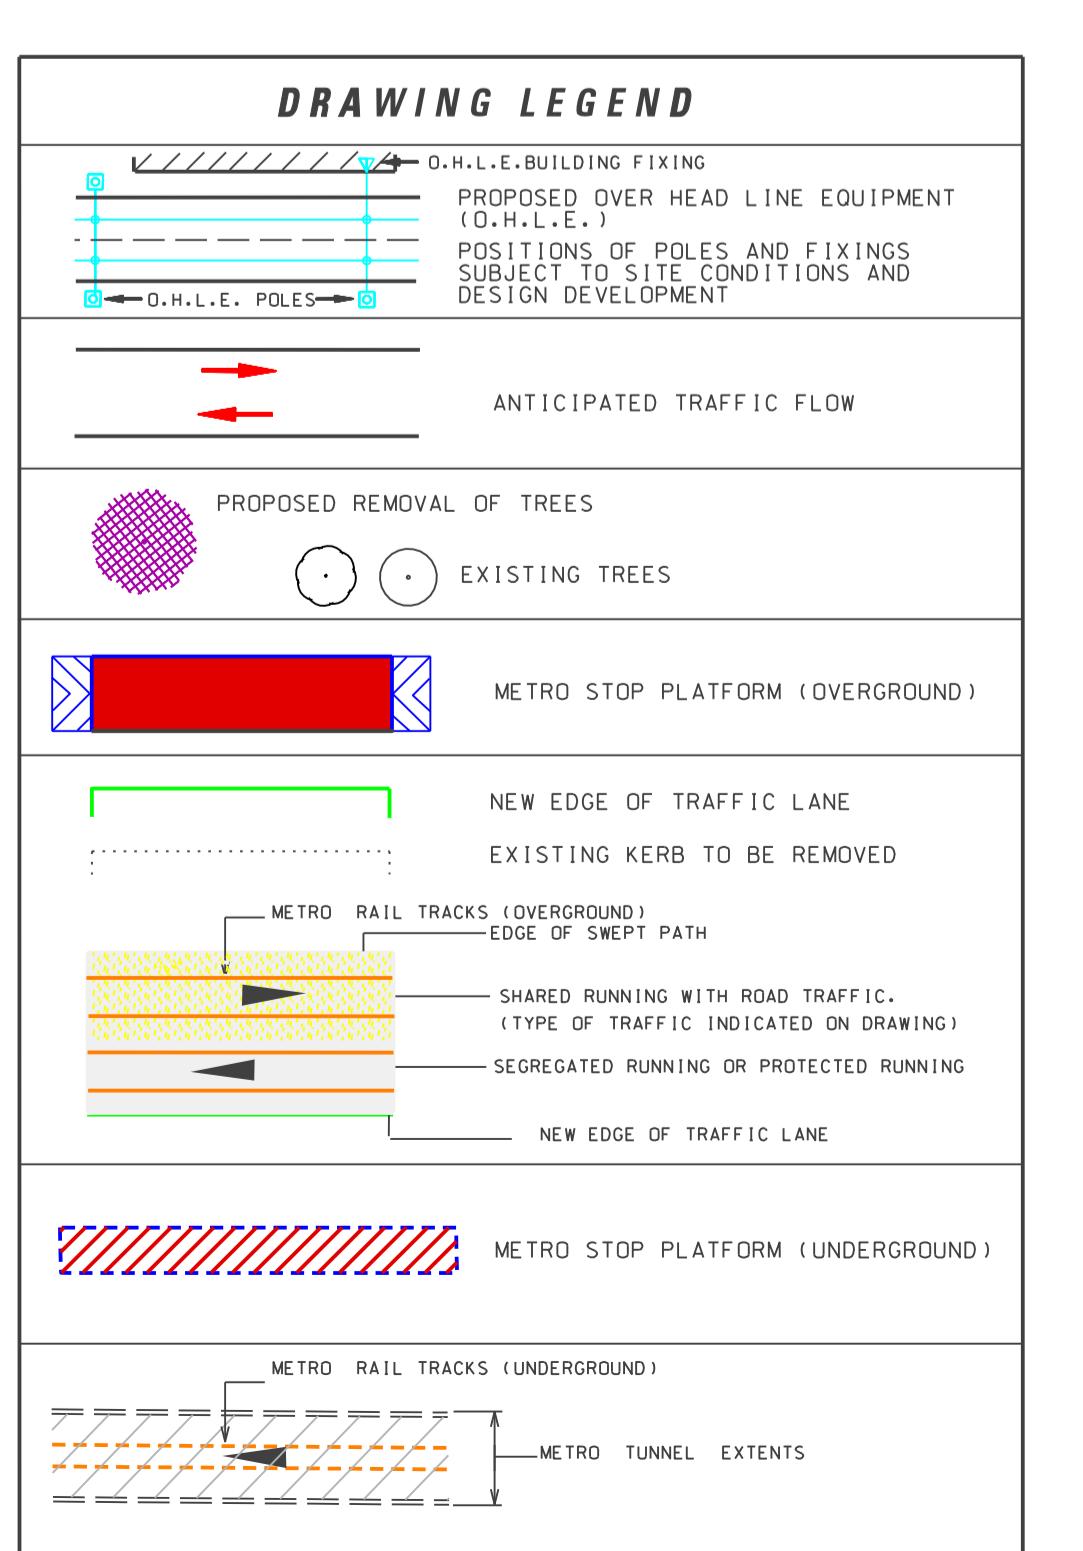

REVISION	DATE	MODIFICATION	STATUS
RPA	Geoffrey Featherstone Railway Procurement Agency Parc Street Dublin 2, Ireland Phone +353 1 644 1481 Fax +353 1 644 1481 www.rpa.ie	METRO	CHECKED/ APPROVED

TITLE: RAILWAY WORKS LINE MN - ALIGNMENT DETAILS BANTRY ROAD TO HARDIMAN ROAD	
PREPARED: RPA OFFICE	CHECKED: GEOFFREY FEATHERSTONE
SCALES: 1:500	APPROVED: RORY O'CONNOR
DATE: AUGUST 2008	SUBJECT:
AREA NO. 106	PLAN NO. MN-RO 106 B-C
SUBJECT: RAIL ORDER	