
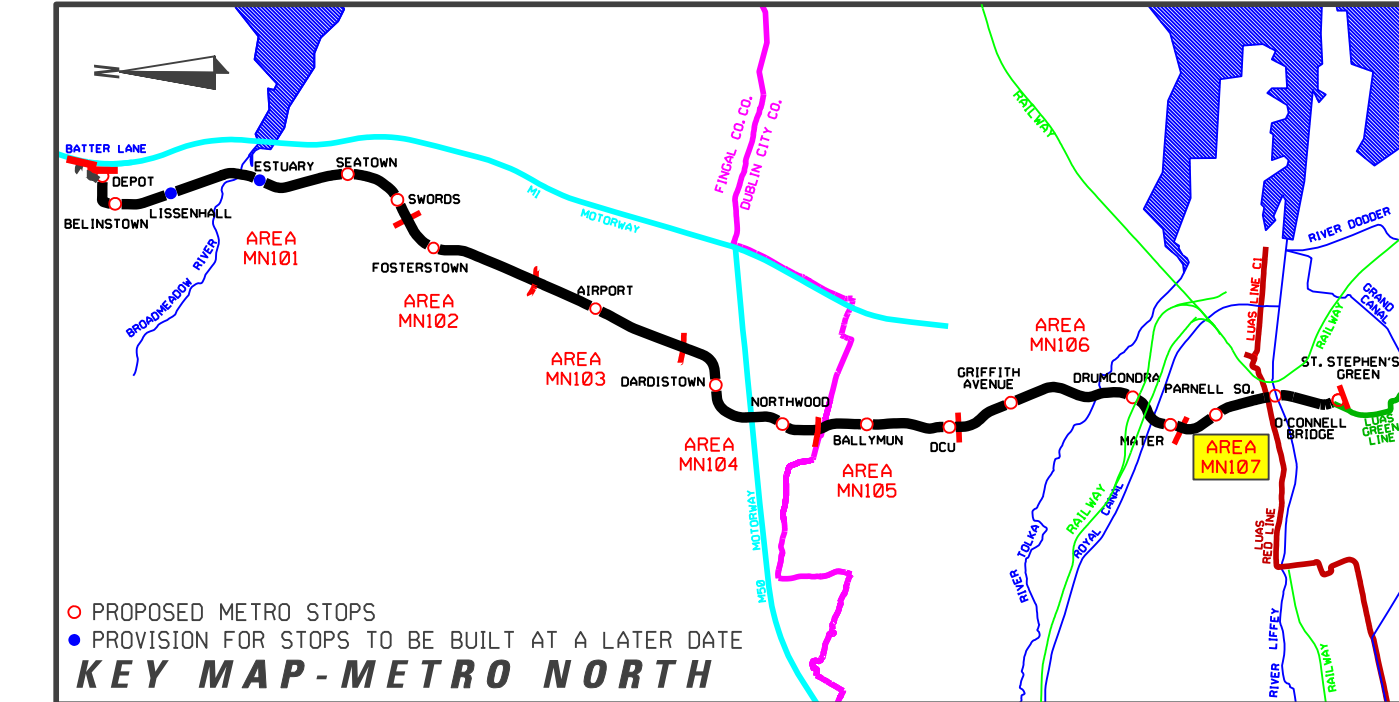


LEGEND

	GRANITE		EXISTING TREE
	GRANITE SETTS		EXISTING TREE REMOVED
	DETERRENT PAVING		NEW TREE
	EXISTING KERB REMOVED		EDGE PLANTING
	EXISTING BUILDING LINE		Tree Pit
	STRUCTURES TO BE REMOVED		HEDGE
	SWEPT PATH EDGE		LOW LYING GROUND COVER
	POLE SUPPORT		GRASS AREA
	DIRECTION OF TRAFFIC FLOW		PLATFORM - GRANITE SLABS

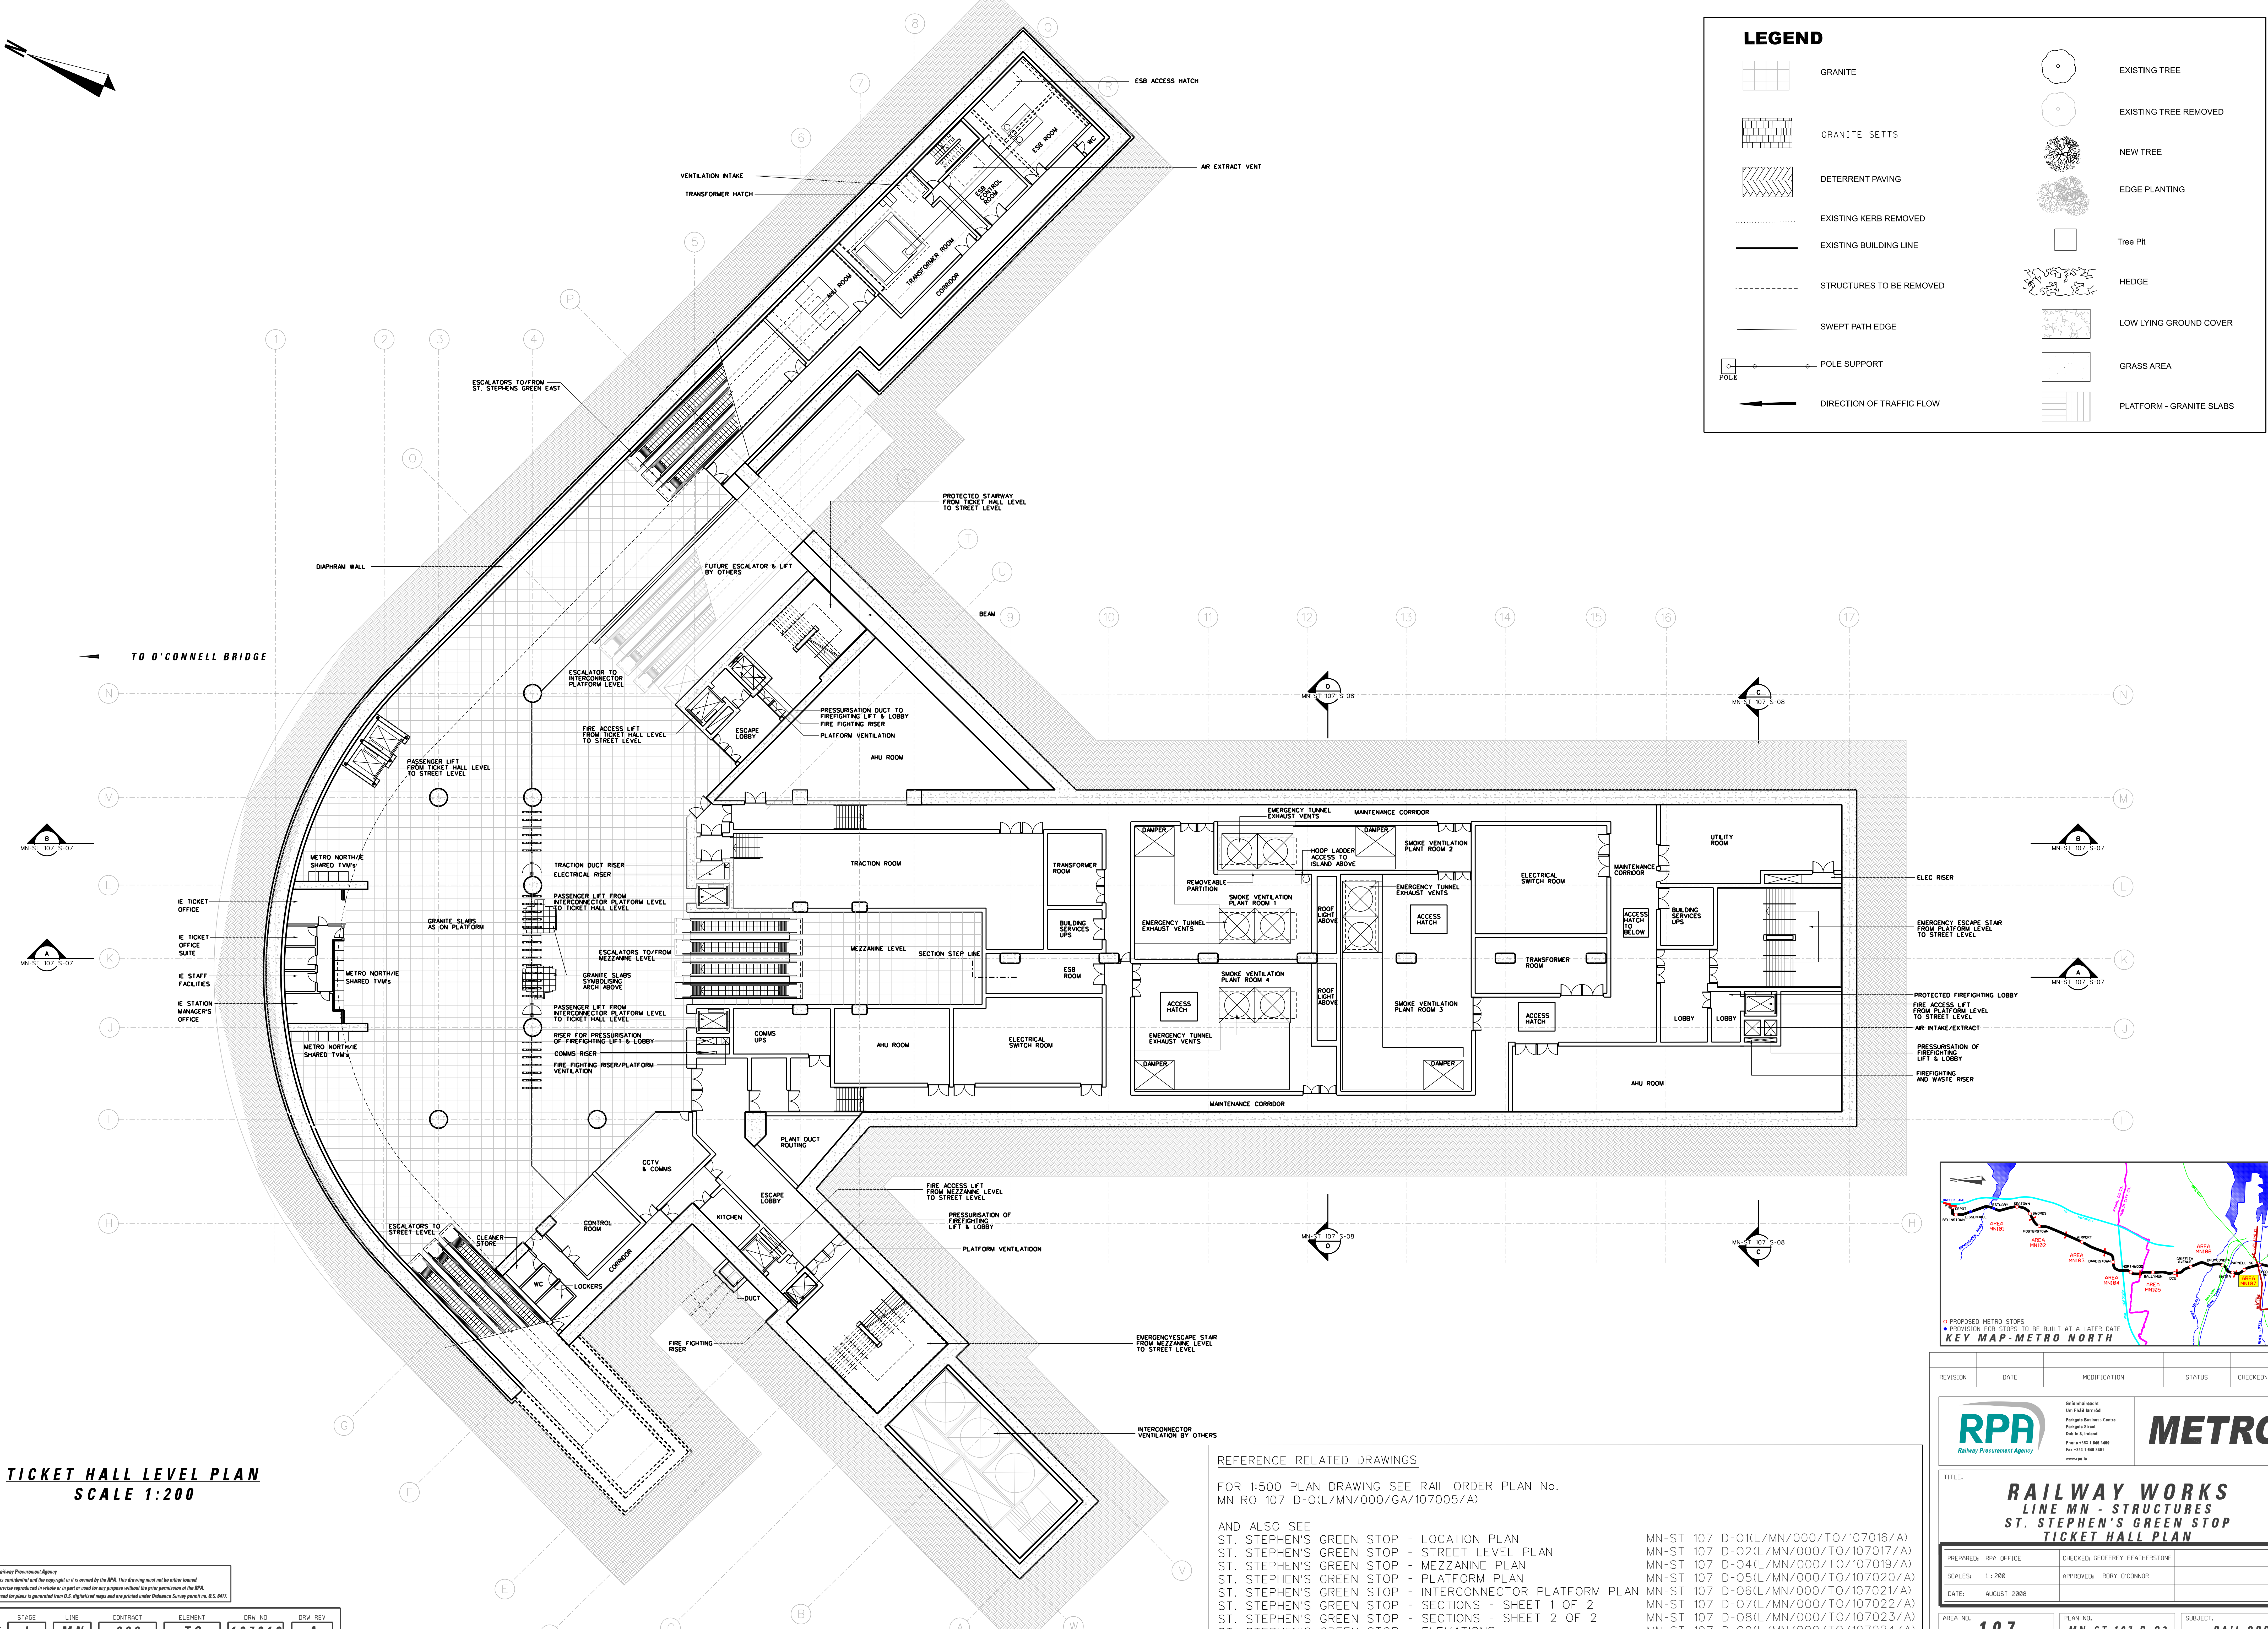

TICKET HALL LEVEL PLAN
SCALE 1:200

REFERENCE RELATED DRAWINGS

FOR 1:500 PLAN DRAWING SEE RAIL ORDER PLAN No.
MN-RO 107 D-0(L)/MN/000/GA/107005/A)

- AND ALSO SEE
- | | |
|---|---------------------------------------|
| ST. STEPHEN'S GREEN STOP - LOCATION PLAN | MN-ST 107 D-01(L)/MN/000/TO/107016/A) |
| ST. STEPHEN'S GREEN STOP - STREET LEVEL PLAN | MN-ST 107 D-02(L)/MN/000/TO/107017/A) |
| ST. STEPHEN'S GREEN STOP - MEZZANINE PLAN | MN-ST 107 D-04(L)/MN/000/TO/107019/A) |
| ST. STEPHEN'S GREEN STOP - PLATFORM PLAN | MN-ST 107 D-05(L)/MN/000/TO/107020/A) |
| ST. STEPHEN'S GREEN STOP - INTERCONNECTOR PLATFORM PLAN | MN-ST 107 D-06(L)/MN/000/TO/107021/A) |
| ST. STEPHEN'S GREEN STOP - SECTIONS - SHEET 1 OF 2 | MN-ST 107 D-07(L)/MN/000/TO/107022/A) |
| ST. STEPHEN'S GREEN STOP - SECTIONS - SHEET 2 OF 2 | MN-ST 107 D-08(L)/MN/000/TO/107023/A) |
| ST. STEPHEN'S GREEN STOP - ELEVATIONS | MN-ST 107 D-09(L)/MN/000/TO/107024/A) |

Copyright Railway Procurement Agency
This drawing is confidential and the copyright in it is owned by the RPA. This drawing must not be either issued, copied or otherwise reproduced or used in any way without the prior permission of the RPA.
All U.S. data used for plans is generated from U.S. digitized maps and was printed under Ordnance Survey permit no. 03-8811

INTERNAL DOCUMENT NUMBER	STAGE	LINE	CONTRACT	ELEMENT	OPW NO.	OPW REV.
	L	MN	000	TO	107018	A

REVISION	DATE	MODIFICATION	STATUS	CHECKED/APPROVED

 Railway Procurement Agency	Contact Us: 0116 276 8000 Parkway Business Centre Parkway Street Beckett Park Leeds LS11 3BA Phone: 0113 248 3800 Fax: 0113 248 3801 www.rpa.co.uk	
--------------------------------	--	--

RAILWAY WORKS
LINE MN - STRUCTURES
ST. STEPHEN'S GREEN STOP
TICKET HALL PLAN

PREPARED: RPA OFFICE	CHECKED: GEOFFREY FEATHERSTONE
SCALE: 1:200	APPROVED: RORY O'CONNOR
DATE: AUGUST 2008	

AREA NO. 107	PLAN NO. MN-ST 107 D-03	SUBJECT: RAIL ORDER
------------------------	----------------------------	------------------------