



PROPOSED LEVEL	EXISTING LEVEL	CHAINAGE (M)
10.500	7.202	247,988
10.500	7.431	248,000
10.500	7.488	248,500
10.500	7.486	249,000
10.500	7.488	249,500
10.500	7.562	250,000
10.500	7.555	250,500
10.500	7.523	251,000
10.500	7.547	251,500
10.500	7.556	252,000
10.500	7.477	252,500
10.500	7.485	253,000
10.456	7.524	253,500
10.237	7.481	254,000
9.954	7.411	254,500
9.682	7.408	255,000
9.409	7.321	255,500
9.105	7.291	256,000
8.863	7.317	256,500
8.591	7.259	257,000
8.308	7.276	257,500
8.045	7.238	258,000
7.772	7.105	258,500
7.501	6.986	259,000
7.251	6.855	259,500
7.000	6.819	260,000
6.750	6.900	260,500
6.500	7.053	261,000
6.250	6.806	261,500
6.000	6.709	262,000
5.750	6.608	262,500
5.500	6.846	263,000
5.250	7.059	263,500
5.000	7.988	264,000
4.750	7.387	264,500
4.500	7.583	265,000
4.250	7.338	265,500
4.000	6.815	266,000
3.750	6.511	266,500
3.500	6.677	267,000
3.250	7.597	267,500
3.000	6.797	268,000
2.750	6.704	268,500
2.500	6.440	269,000
2.250	6.440	269,500
2.000	6.272	270,000
1.750	6.642	270,500
1.500	6.884	271,000
1.250	6.670	271,500
1.000	6.523	272,000
0.750	6.587	272,500
0.500	6.714	273,000
0.250	6.899	273,500
0.000	7.522	274,000
0.000	8.103	274,500
0.000	8.134	275,000
0.000	7.987	275,500
0.000	8.037	276,000
0.000	7.980	276,500
0.000	7.816	277,000
0.000	7.830	277,500
0.000	7.443	278,000
0.000	7.570	278,500
0.000	7.823	279,000
0.000	7.889	279,500
0.000	7.758	280,000
0.000	7.918	280,500
0.000	7.933	281,000
0.000	7.947	281,500
0.000	7.962	282,000
0.000	7.976	282,500
0.000	7.989	283,000
0.000	7.999	283,500
0.000	7.964	284,000
0.000	8.258	284,500
0.000	7.153	285,000
0.000	6.953	285,500
0.000	6.928	286,000
0.000	6.931	286,500
0.000	6.947	287,000
0.000	6.568	287,500
0.000	6.762	288,000
0.000	7.053	288,500
0.000	7.762	289,000
0.000	8.455	289,500
0.000	8.531	290,000
0.000	8.673	290,500
0.000	8.822	291,000
0.000	8.458	291,500
0.000	8.234	292,000
0.000	8.000	292,500
0.000	7.786	293,000
0.000	7.747	293,500
0.000	7.338	294,000
0.000	7.103	294,500
0.000	7.044	295,000
0.000	6.889	295,500
0.000	6.665	296,000
0.000	6.982	296,500
0.000	6.227	297,000
0.000	5.552	297,500
0.000	6.088	298,000
0.000	5.967	298,500
0.000	5.240	299,000
0.000	5.174	299,500
0.000	5.050	300,000
0.000	4.923	300,500
0.000	4.740	301,000
0.000	4.518	301,500
0.000	4.034	302,000
0.000	3.542	302,500
0.000	3.579	303,000
0.000	3.808	303,500

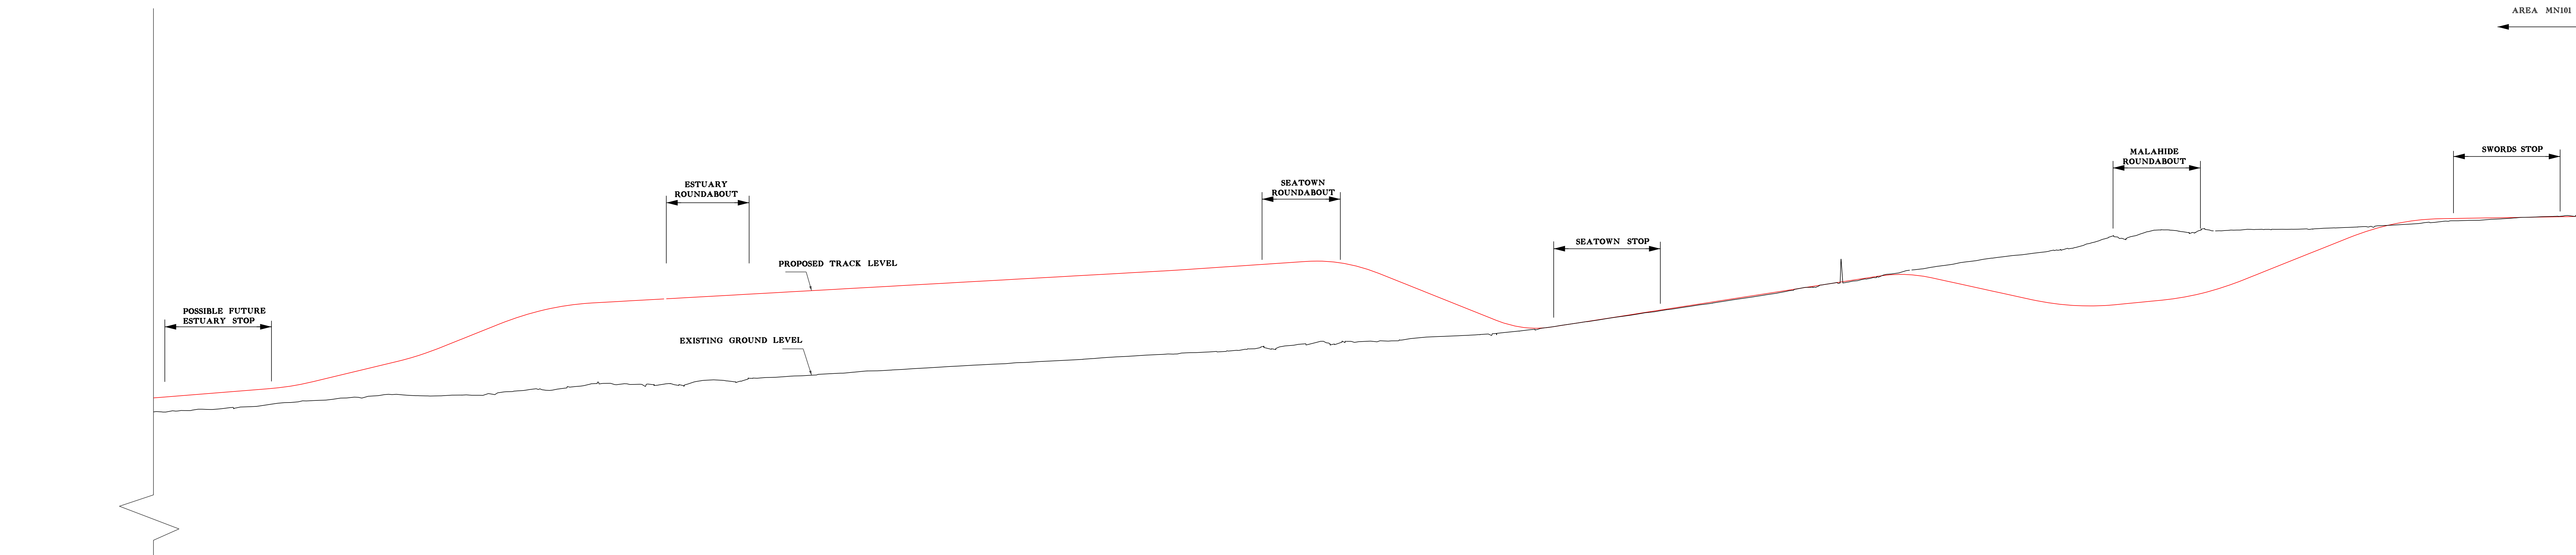

PROPOSED LEVEL	EXISTING LEVEL	CHAINAGE (M)
3.848	4.303	2382,000
6.048	4.395	2400,000
6.248	4.603	2420,000
6.448	4.662	2440,000
6.648	4.862	2460,000
6.848	5.086	2480,000
7.100	5.340	2500,000
7.621	5.548	2520,000
8.221	5.723	2540,000
8.821	5.936	2560,000
9.421	6.106	2580,000
10.028	6.379	2600,000
10.788	6.673	2620,000
11.745	6.939	2640,000
12.745	6.145	2660,000
13.745	6.225	2680,000
14.684	6.614	2700,000
15.418	6.825	2720,000
15.941	6.882	2740,000
16.254	7.223	2760,000
16.405	7.455	2780,000
16.545	7.527	2800,000
16.685	7.315	2820,000
16.825	7.284	2840,000
16.965	7.689	2860,000
17.105	7.798	2880,000
17.245	7.769	2900,000
17.385	8.095	2920,000
17.525	8.228	2940,000
17.665	8.330	2960,000
17.805	8.538	2980,000
17.945	8.717	3000,000
18.085	8.843	3020,000
18.225	8.985	3040,000
18.365	9.138	3060,000
18.505	9.296	3080,000
18.645	9.433	3100,000
18.785	9.565	3120,000
18.925	9.722	3140,000
19.065	9.847	3160,000
19.205	9.972	3180,000
19.345	10.105	3200,000
19.485	10.301	3220,000
19.625	10.459	3240,000
19.765	10.684	3260,000
19.905	10.846	3280,000
20.045	10.933	3300,000
20.185	11.060	3320,000
20.325	11.303	3340,000
20.465	11.604	3360,000
20.605	11.810	3380,000
20.745	11.968	3400,000
20.885	12.031	3420,000
21.025	12.225	3440,000
21.165	12.529	3460,000
21.305	12.757	3480,000
21.445	12.922	3500,000
21.585	13.174	3520,000
21.725	13.406	3540,000
21.865	13.813	3560,000
22.005	14.195	3580,000
22.145	14.571	3600,000
22.285	14.981	3620,000
22.425	15.370	3640,000
22.565	15.667	3660,000
22.705	16.149	3680,000
22.845	16.538	3700,000
22.985	16.801	3720,000
23.125	17.317	3740,000
23.265	17.706	3760,000
23.405	18.095	3780,000
23.545	18.484	3800,000
23.685	18.743	3820,000
23.825	19.263	3840,000
23.965	19.457	3860,000
24.105	19.852	3880,000
24.245	20.083	3900,000
24.385	20.471	3920,000
24.525	20.872	3940,000
24.665	21.250	3960,000
24.805	21.550	3980,000
24.945	21.931	4000,000
25.085	22.623	4020,000
25.225	23.368	4040,000
25.365	23.505	4060,000
25.505	24.228	4080,000
25.645	24.307	4100,000
25.785	24.087	4120,000
25.925	24.262	4140,000
26.065	24.355	4160,000
26.205	24.392	4180,000
26.345	24.425	4200,000
26.485	24.418	4220,000
26.625	24.572	4240,000
26.765	24.685	4260,000
26.905	24.870	4280,000
27.045	24.934	4300,000
27.185	25.144	4320,000
27.325	25.490	4340,000
27.465	25.328	4360,000
27.605	25.408	4380,000
27.745	25.526	4400,000
27.885	25.706	4420,000
28.025	25.845	4440,000
28.165	25.982	4460,000

LONGITUDINAL SECTION

SCALE: HORZ 1:2000 VERT. 1:250

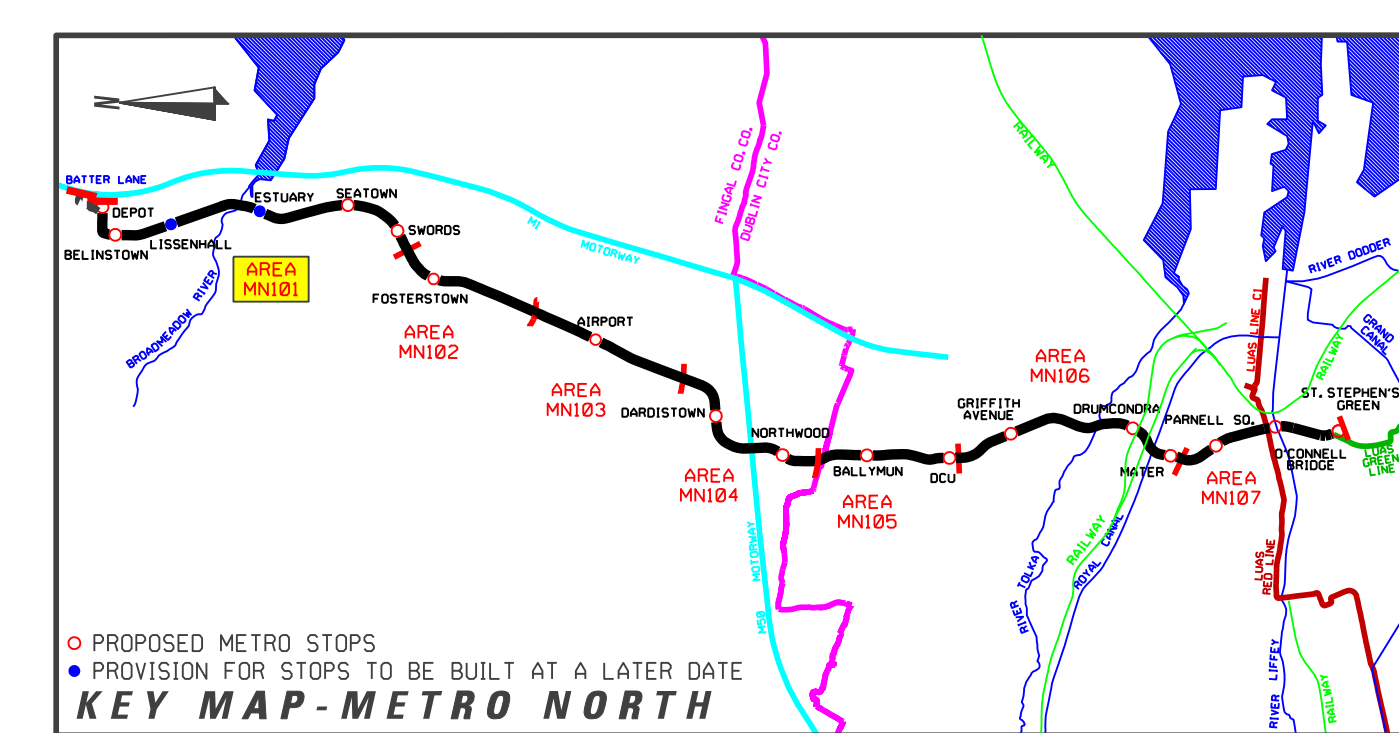

REVISION	DATE	MODIFICATION	STATUS	CHECKED/APPROVED



RPA
Railway Procurement Agency



METRO

RAILWAY WORKS
LINE MN - LONGITUDINAL SECTION
BELINSTOWN TO CARLTON COURT

PREPARED: RPA OFFICE	CHECKED: GEOFFREY FEATHERSTONE
SCALE: 1:2000 HORZ 1:2000 VERT	APPROVED: ROBY O'CONNOR
DATE: AUGUST 2008	

AREA NO. 101	PLAN NO. MN-LN 101 0-0	SUBJECT: RAIL ORDER
---------------------	-------------------------------	----------------------------

Copyright Railway Procurement Agency
This drawing is confidential and the copyright is reserved by the RPA. This drawing must not be either loaned, copied or otherwise reproduced or in any way used for any purpose without the prior permission of the RPA.
All U.S. data used for plans is generated from U.S. digitalized maps and was printed under Ordnance Survey permit no. 05.8817

INTERNAL DOCUMENT NUMBER	STAGE	LINE	CONTRACT	ELEMENT	DPW NO.	DPW REV.
	L	MN	000	LO	101001	A