


**MEZZANINE LEVEL PLAN**  
SCALE 1:200

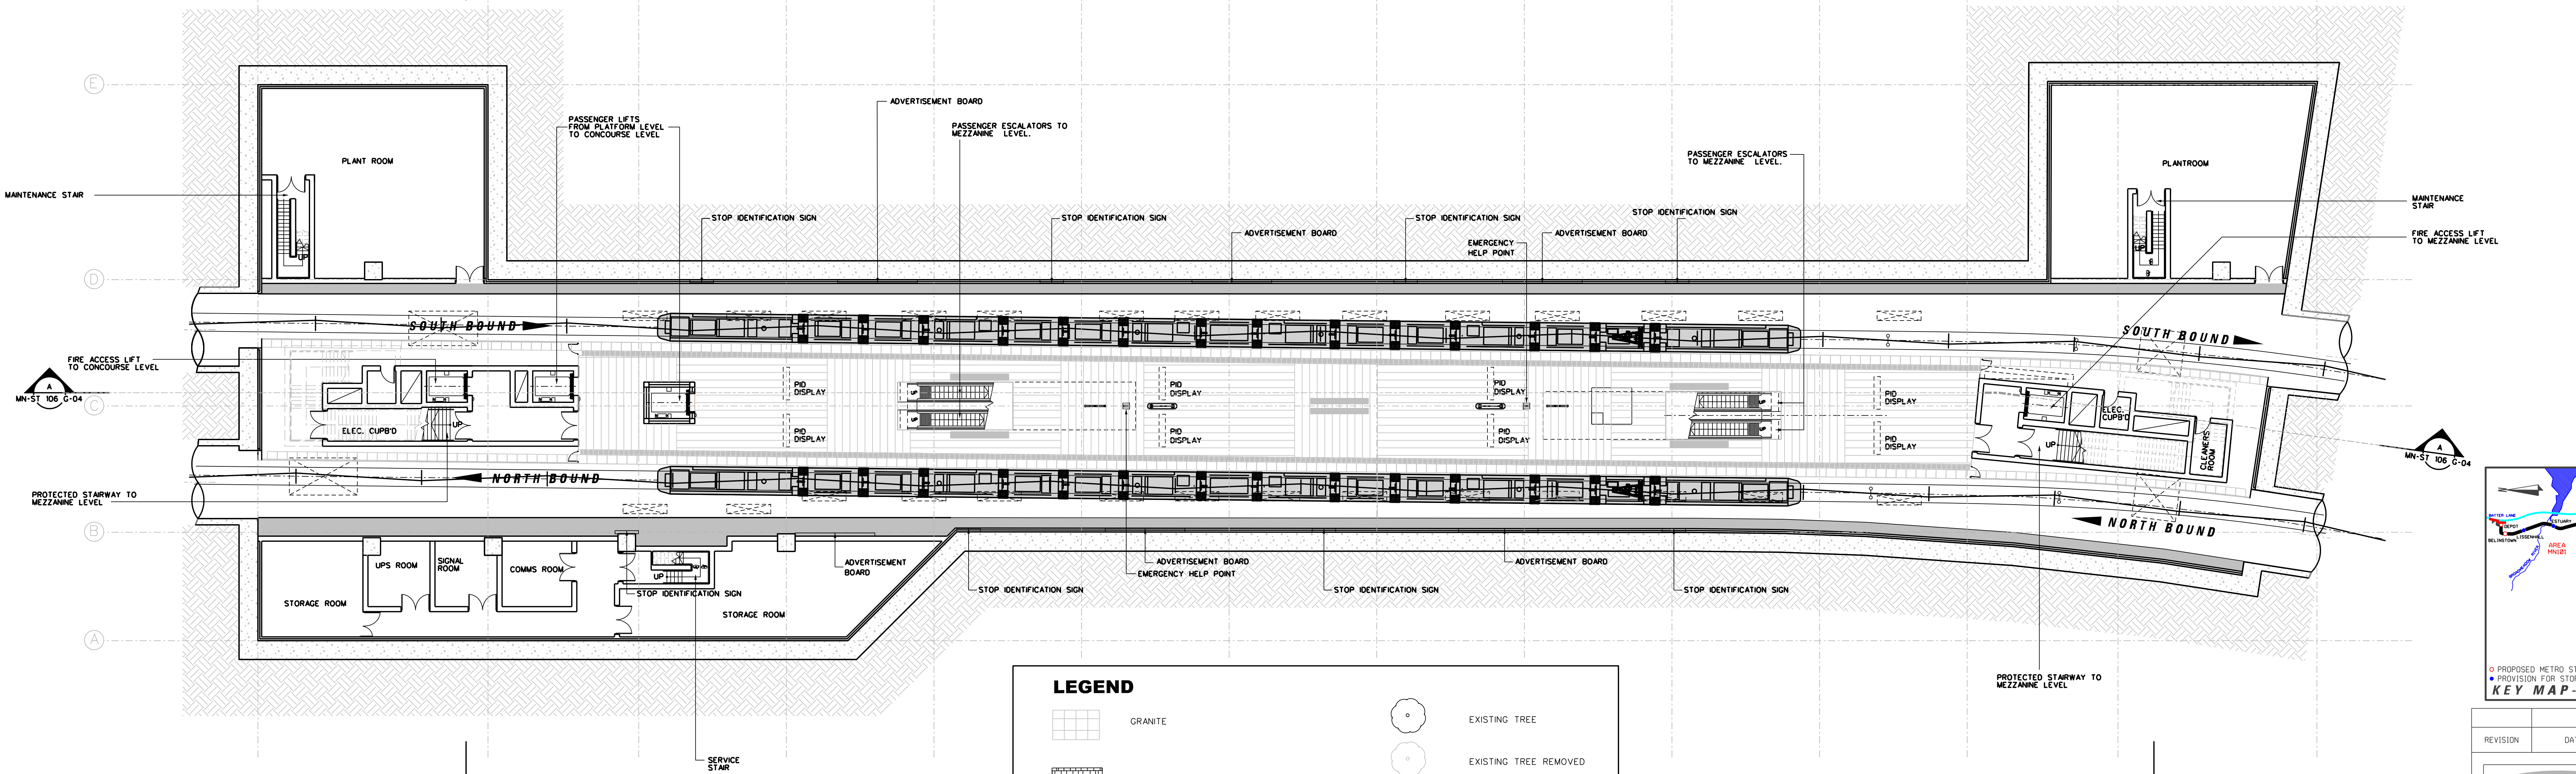

**PLATFORM LEVEL PLAN**  
SCALE 1:200

**LEGEND**


	GRANITE		EXISTING TREE
	GRANITE SETTS		EXISTING TREE REMOVED
	DETERRENT PAVING		NEW TREE
	EXISTING KERB REMOVED		EDGE PLANTING
	EXISTING BUILDING LINE		TREE PIT
	STRUCTURES TO BE REMOVED		HEDGE
	SWEPT PATH EDGE		LOW LYING GROUND COVER
	POLE SUPPORT		GRASS AREA
	DIRECTION OF TRAFFIC FLOW		PLATFORM - GRANITE SLABS

**REFERENCE RELATED DRAWINGS**

FOR 1:500 PLAN DRAWING SEE RAIL ORDER PLAN No.  
MN-RO 106 G-01/L/MN/000/GA/106008/A)

AND ALSO SEE  
 MATER STOP - STREET LEVEL PLAN  
 MATER STOP - CONCOURSE PLAN  
 MATER STOP - SECTIONS  
 MATER STOP - ELEVATIONS

MN-ST 106 G-01(L/MN/000/TO/106017/A)  
 MN-ST 106 G-02(L/MN/000/TO/106018/A)  
 MN-ST 106 G-04(L/MN/000/TO/106020/A)  
 MN-ST 106 G-05(L/MN/000/TO/106021/A)

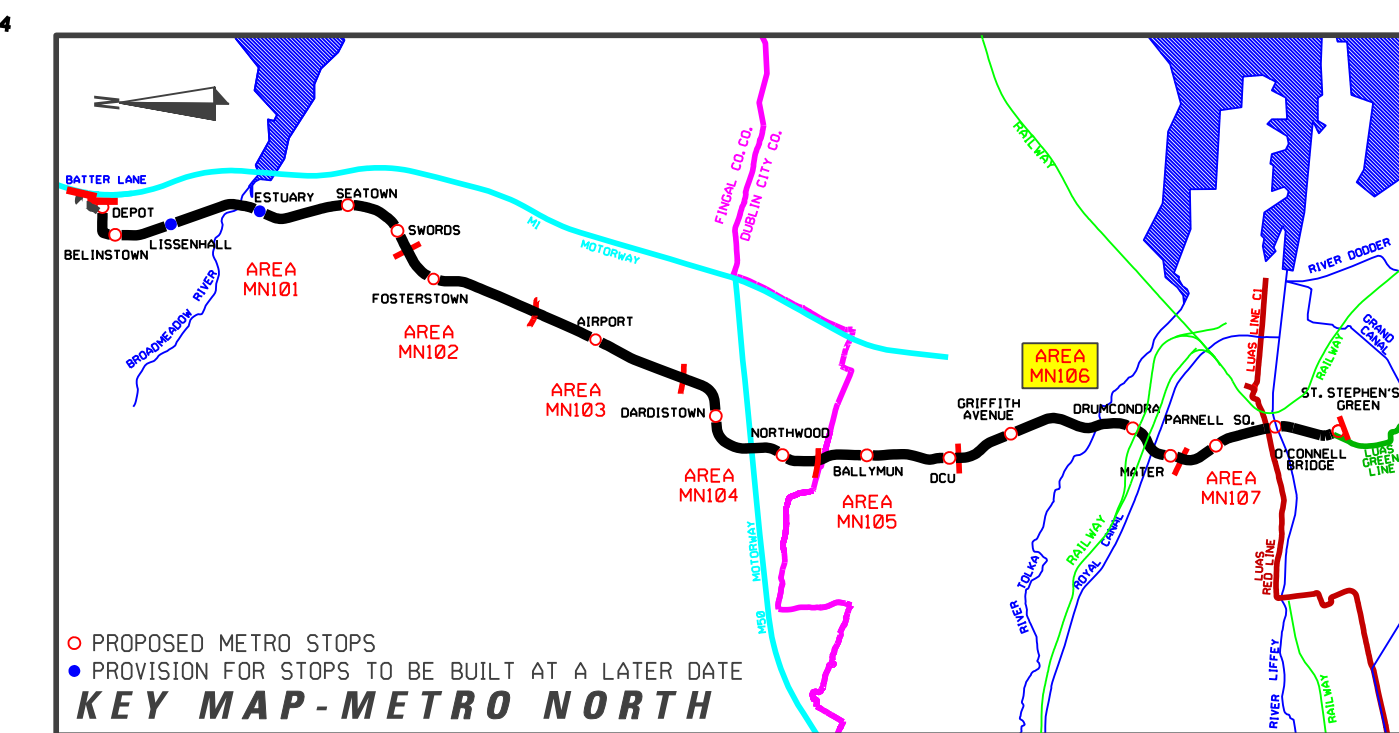

REVISION	DATE	MODIFICATION	STATUS	CHECKED/APPROVED

 Railway Procurement Agency	 METRO	<b>TITLE</b> <b>RAILWAY WORKS</b> <b>LINE MN - STRUCTURES</b> <b>MATER STOP</b> <b>MEZZANINE &amp; PLATFORM PLANS</b>	
		PREPARED: RPA OFFICE SCALES: 1:200 DATE: AUGUST 2008	CHECKED: GEOFFREY FEATHERSTONE APPROVED: ROBY O'DONOR
AREA NO: <b>106</b>	PLAN NO: <b>MN-ST 106 G-03</b>	SUBJECT: <b>RAIL ORDER</b>	

Copyright Railway Procurement Agency  
 This drawing is confidential and the copyright is reserved by the RPA. This drawing must not be either issued, copied or otherwise reproduced in whole or in part or used for any purpose without the prior permission of the RPA.  
 All U.S. data used for plans is generated from U.S. digital data and was printed under Ordnance Survey permit no. 05-8817

INTERNAL DOCUMENT NUMBER	STAGE	LINE	CONTRACT	ELEMENT	OPW NO	OPW REV
	L	MN	000	TO	106019	A