



LONGITUDINAL SECTION
SCALE: HORZ 1:2000 VERT 1:250

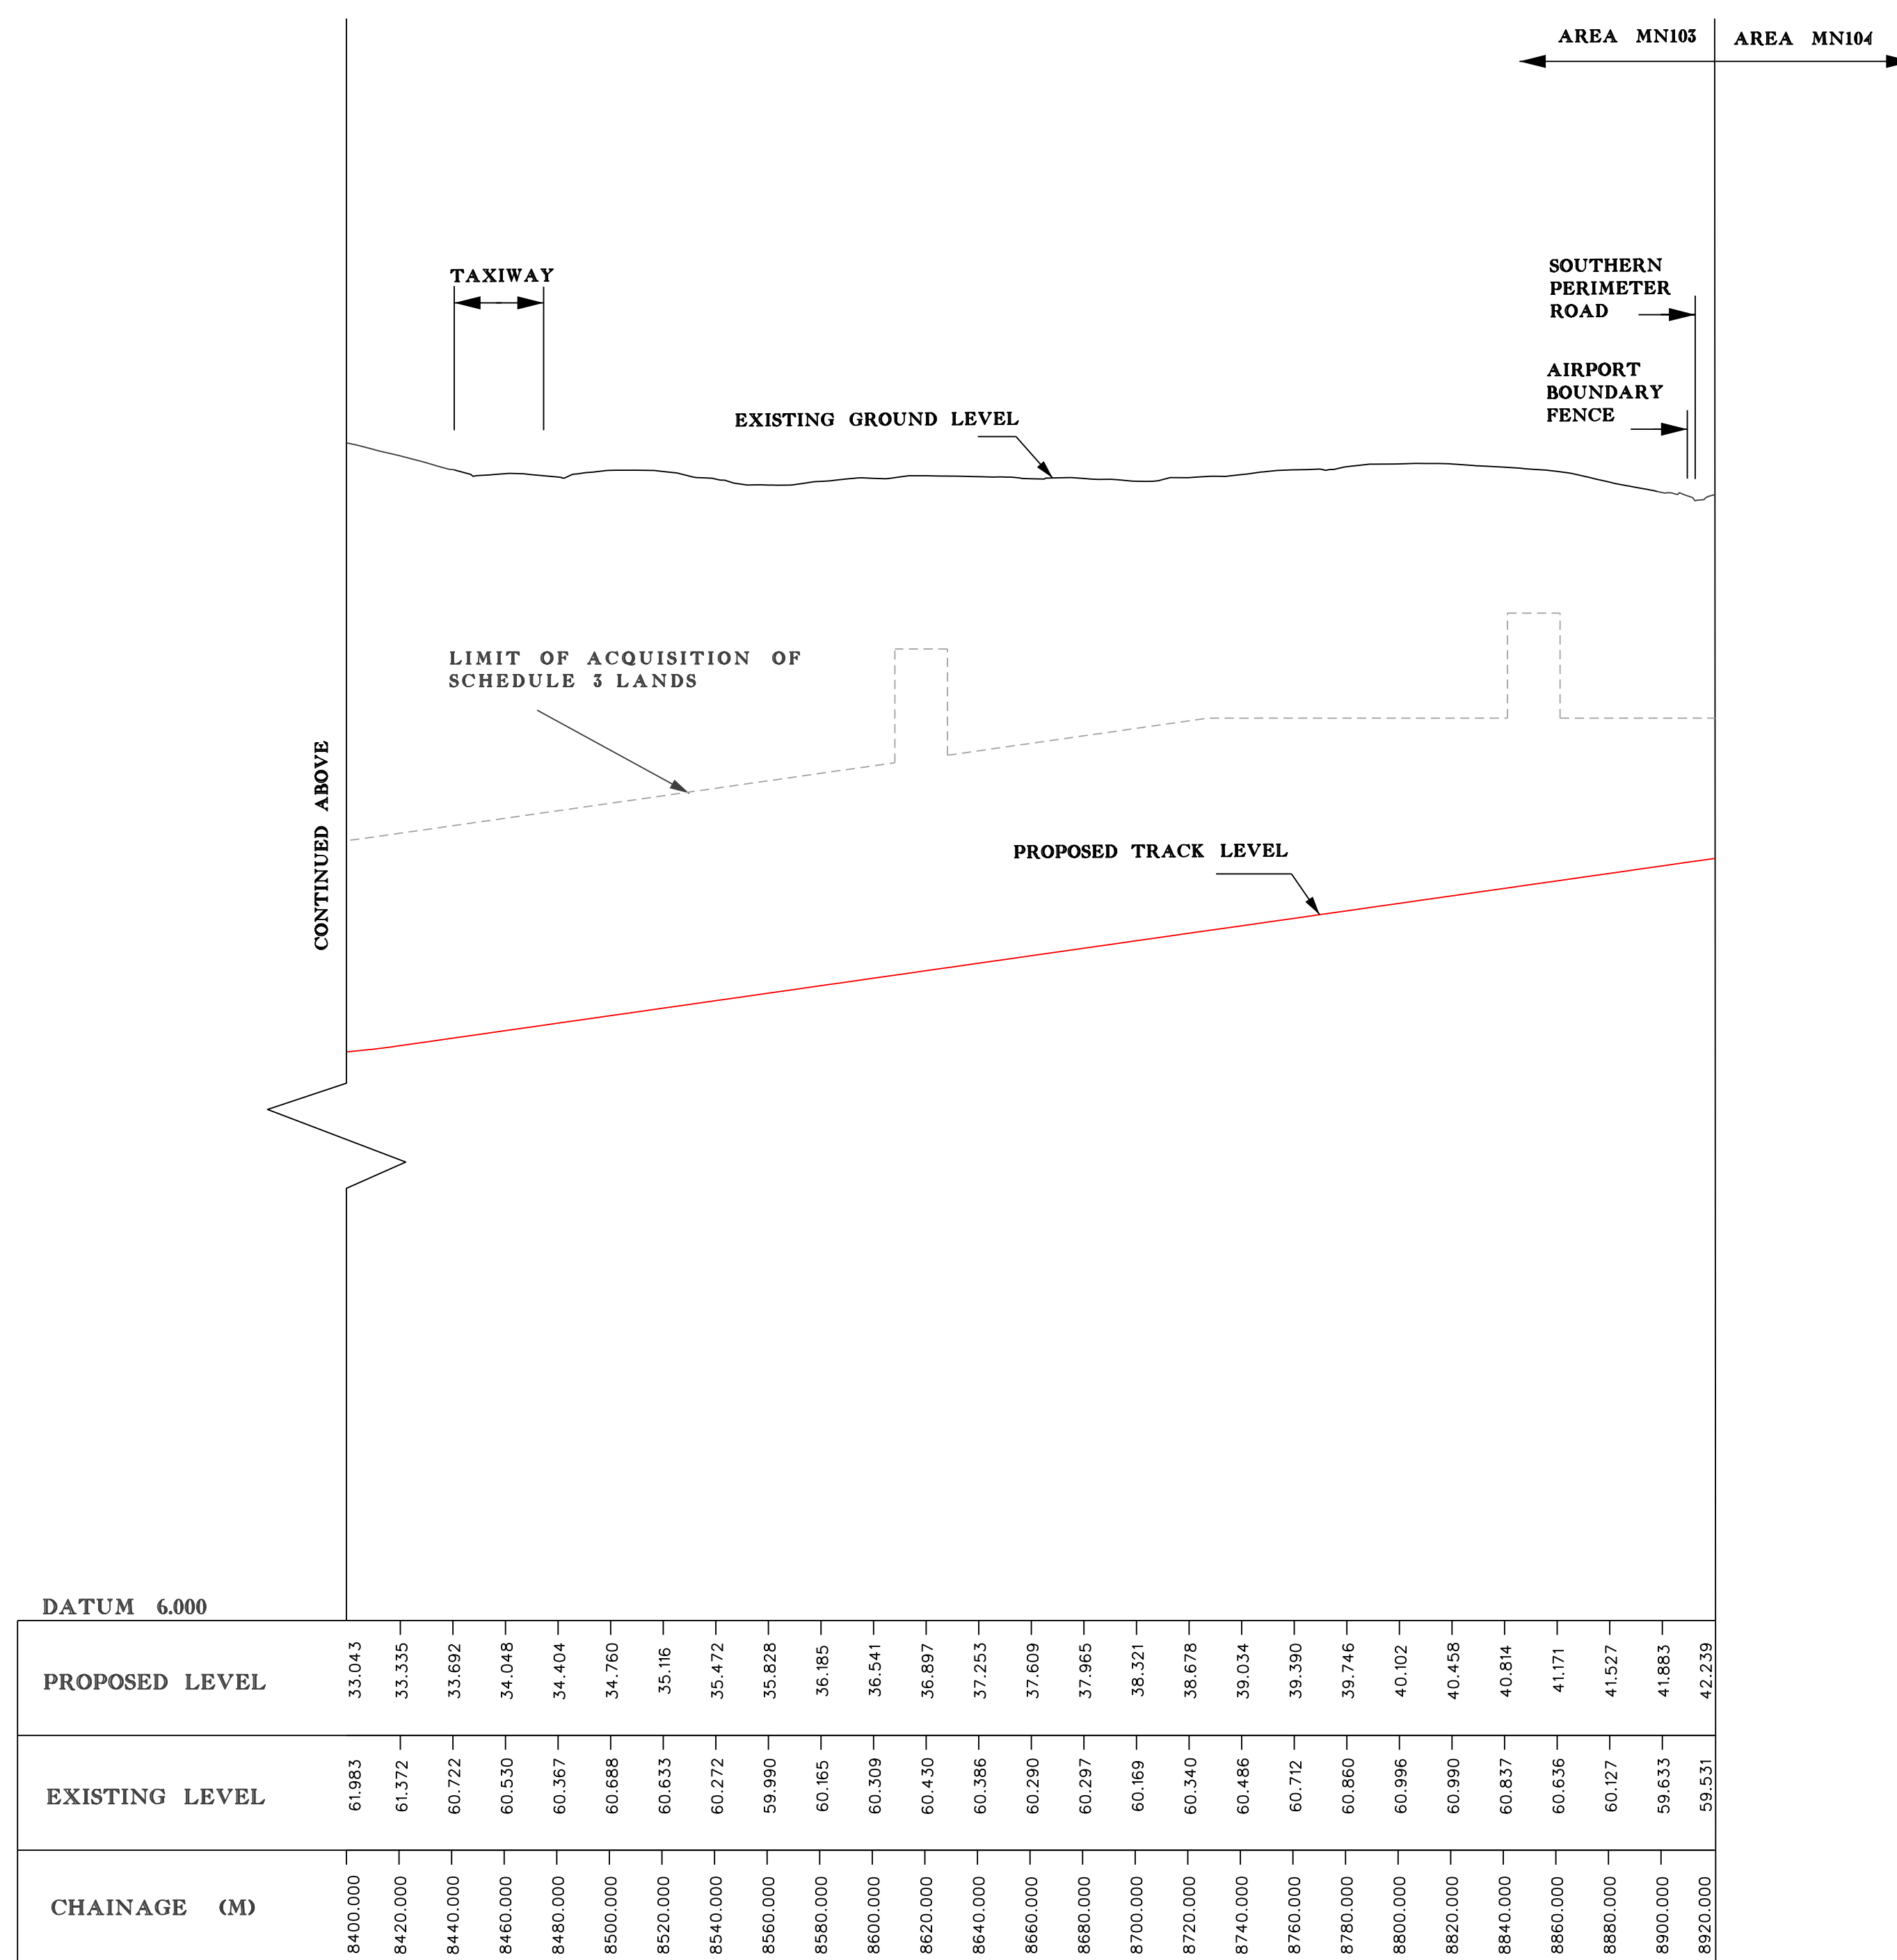

LONGITUDINAL SECTION
SCALE: HORZ 1:2000 VERT 1:250

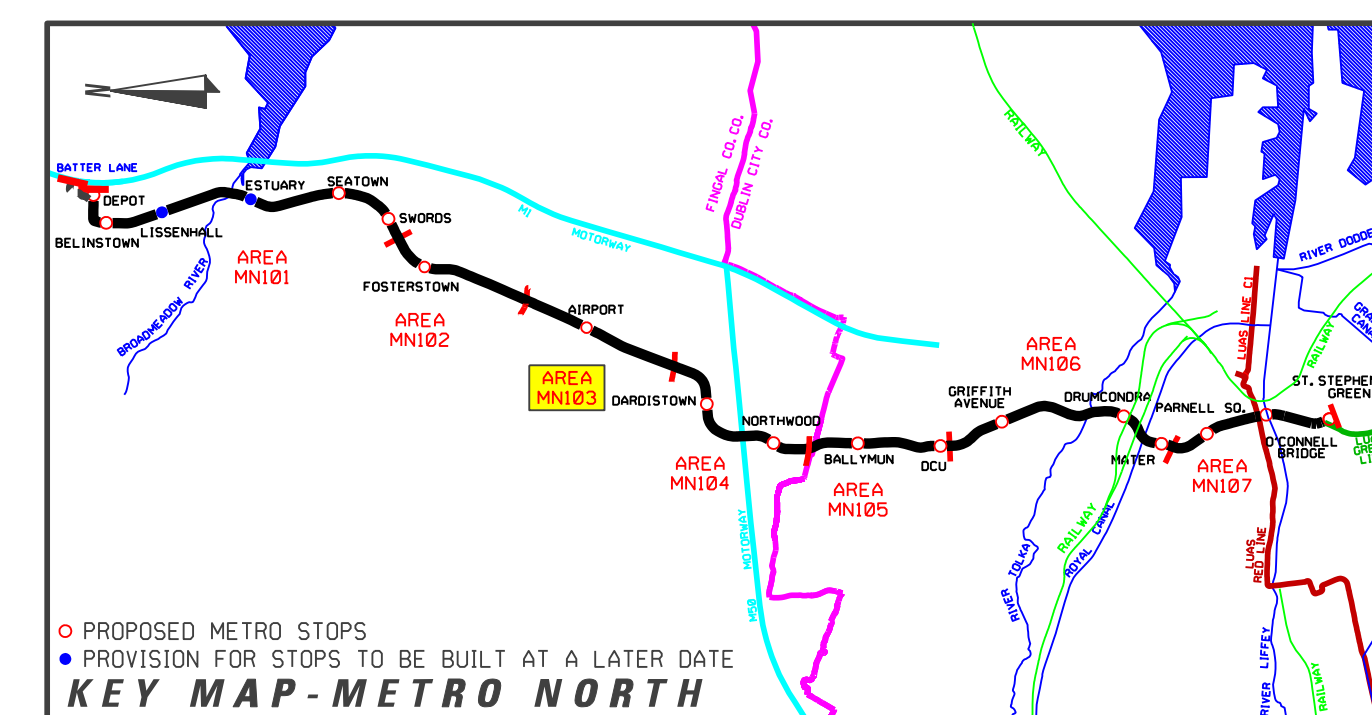

REVISION	DATE	MODIFICATION	STATUS	CHECKED/APPROVED

Railway Procurement Agency


TITLE: **RAILWAY WORKS**
LINE MN - LONGITUDINAL SECTION
FOSTERSTOWN SOUTH TO PERIMETER ROAD

PREPARED: RPA OFFICE	CHECKED: GEOFFREY FEATHERSTONE
SCALE: 1:2000 HORZ 1:2000 VERT	APPROVED: ROBY O'CONNOR
DATE: AUGUST 2008	

AREA NO: 103	PLAN NO: MN-LN 103 0-0	SUBJECT: RAIL ORDER
---------------------	-------------------------------	----------------------------

Copyright Railway Procurement Agency
This drawing is confidential and the copyright is reserved by the RPA. This drawing must not be either loaned, copied or otherwise reproduced in whole or in part or used for any purpose without the prior permission of the RPA.
All U.S. data used for plans is generated from U.S. digitized maps and was printed under Ordnance Survey permit no. 05-8817

INTERNAL DOCUMENT NUMBER	STAGE	LINE	CONTRACT	ELEMENT	OPW NO	OPW REV
	L	MN	000	LO	103001	A