




PLAN 1:200
SCALE 1:200

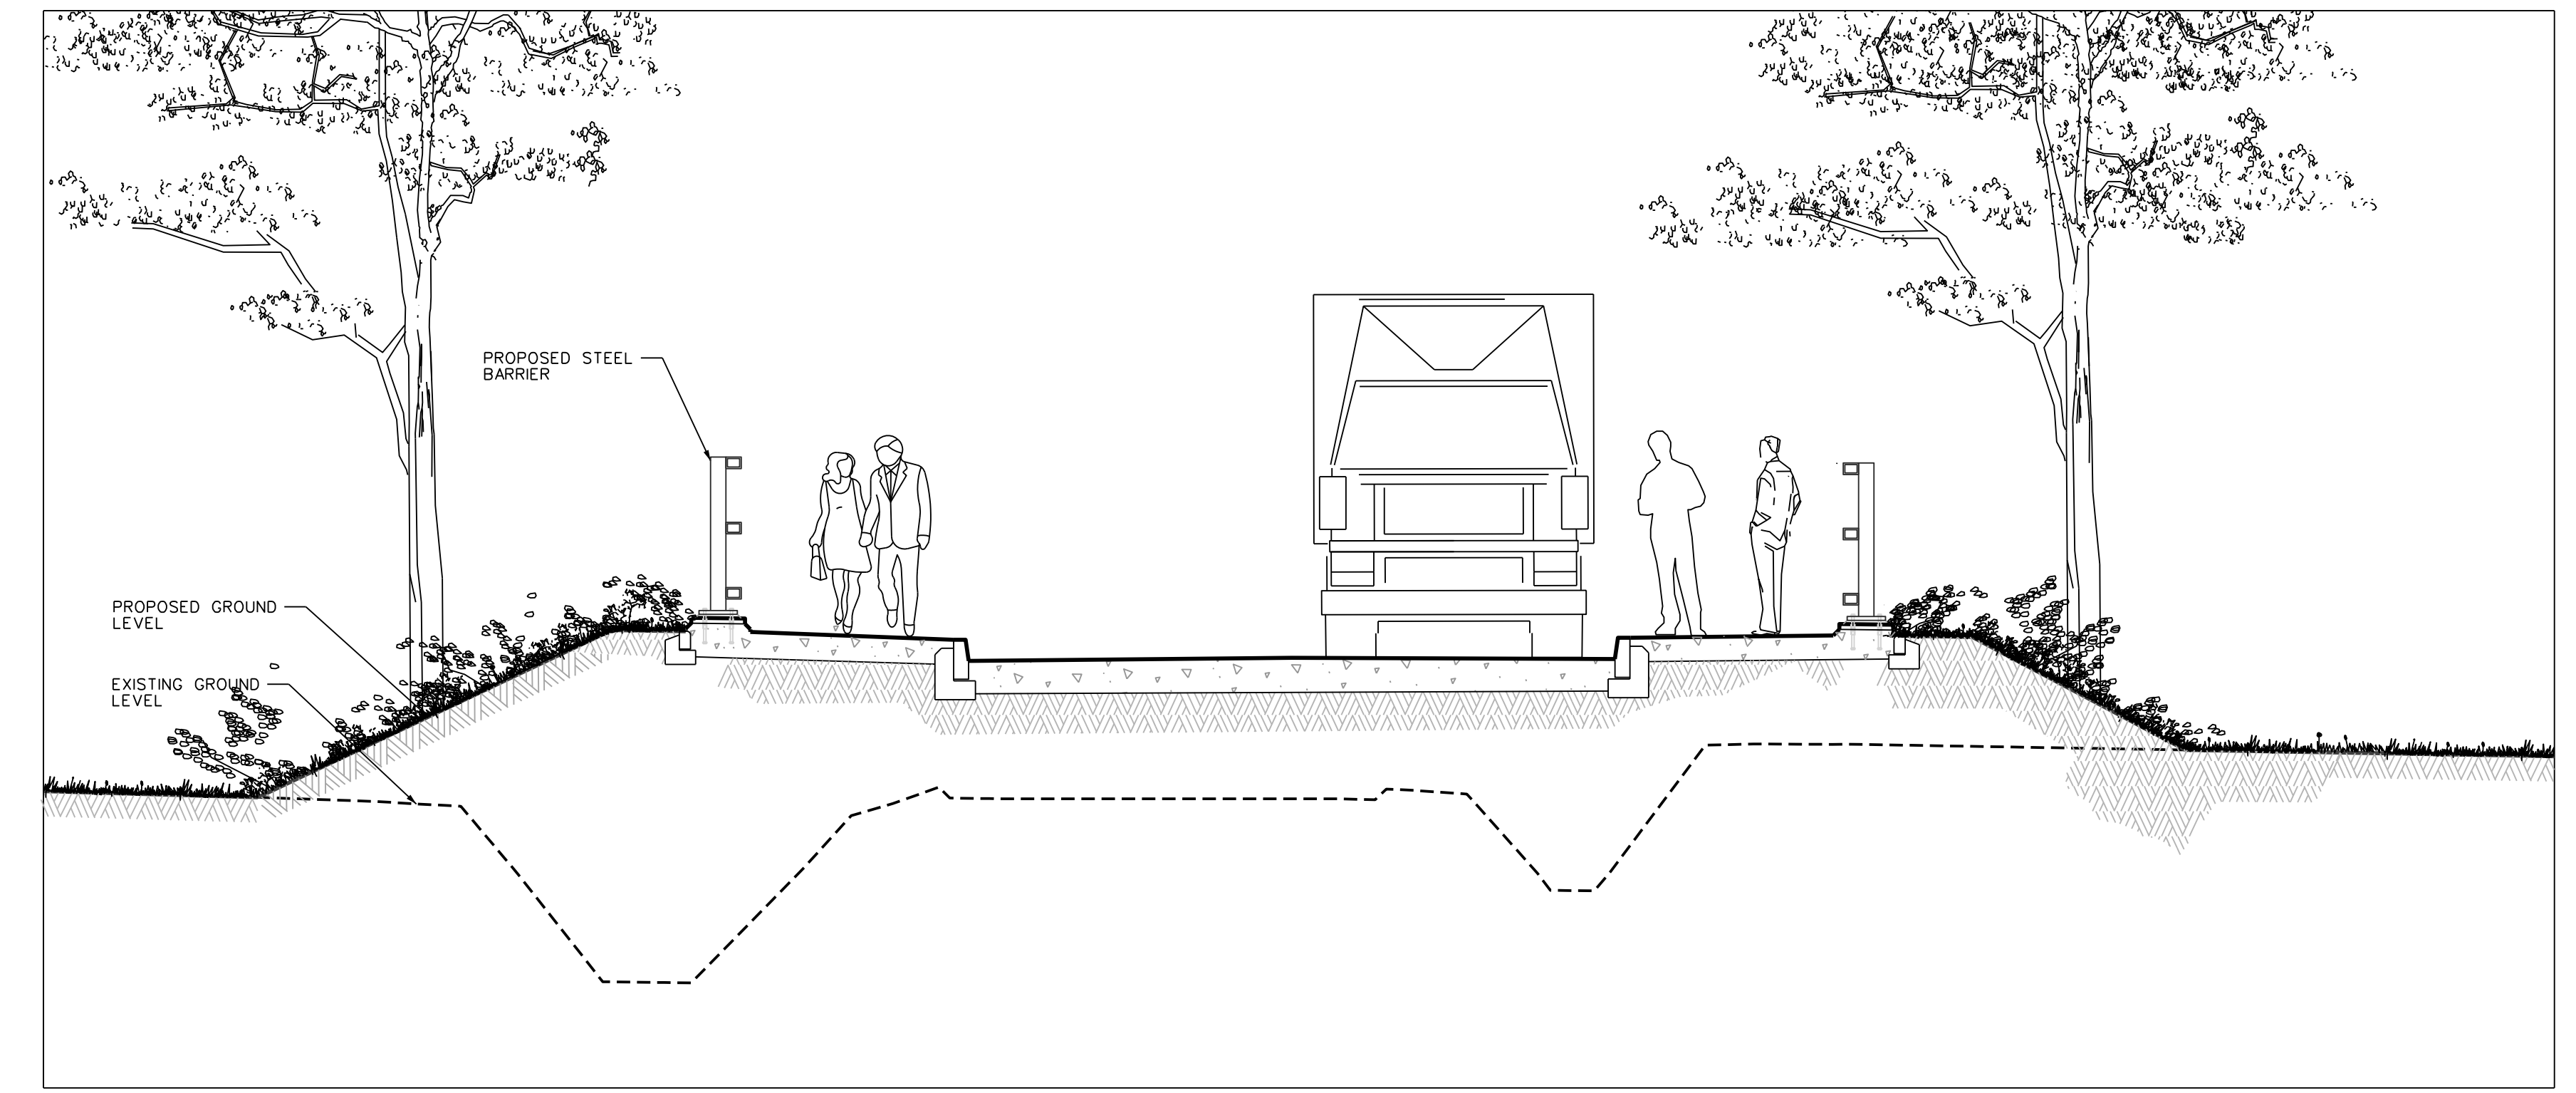

SECTIONAL ELEVATION C-C
SCALE 1:50

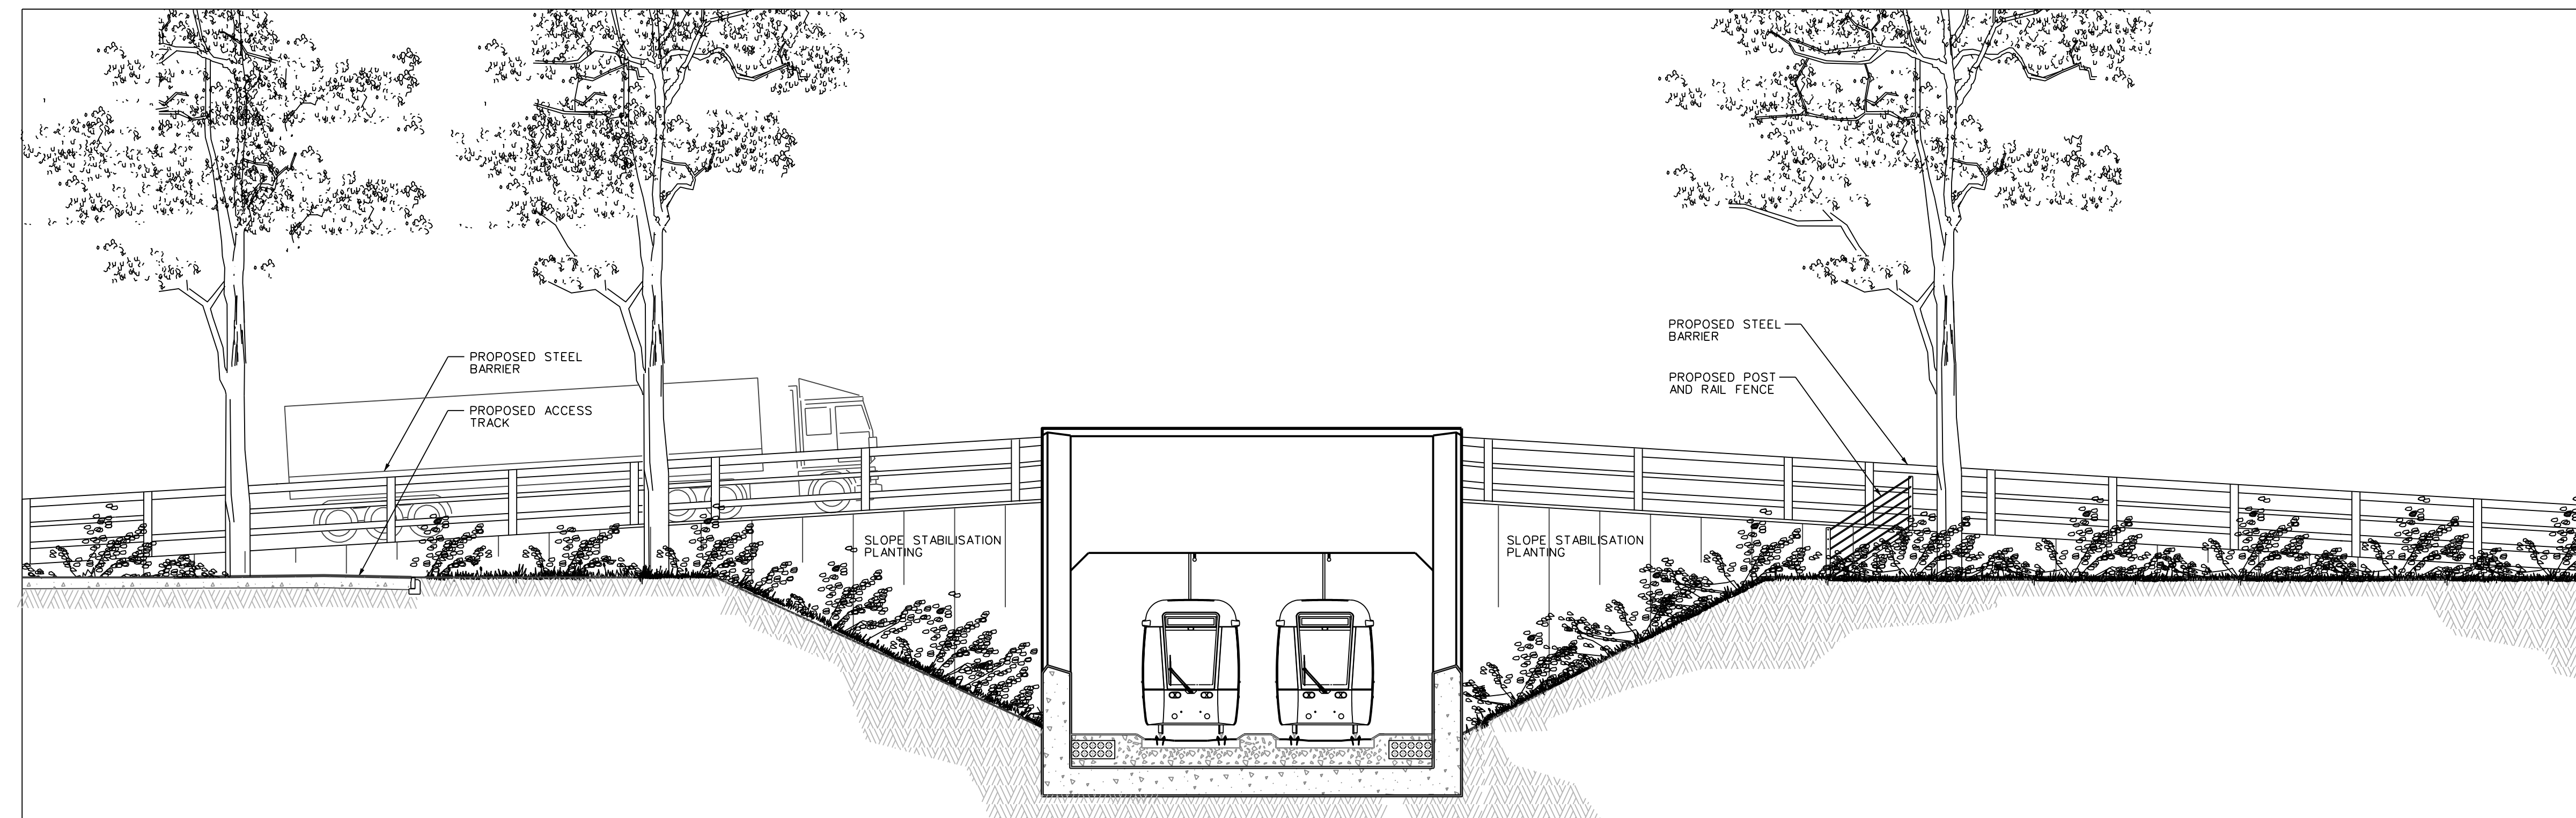


SECTIONAL ELEVATION A-A
SCALE 1:100

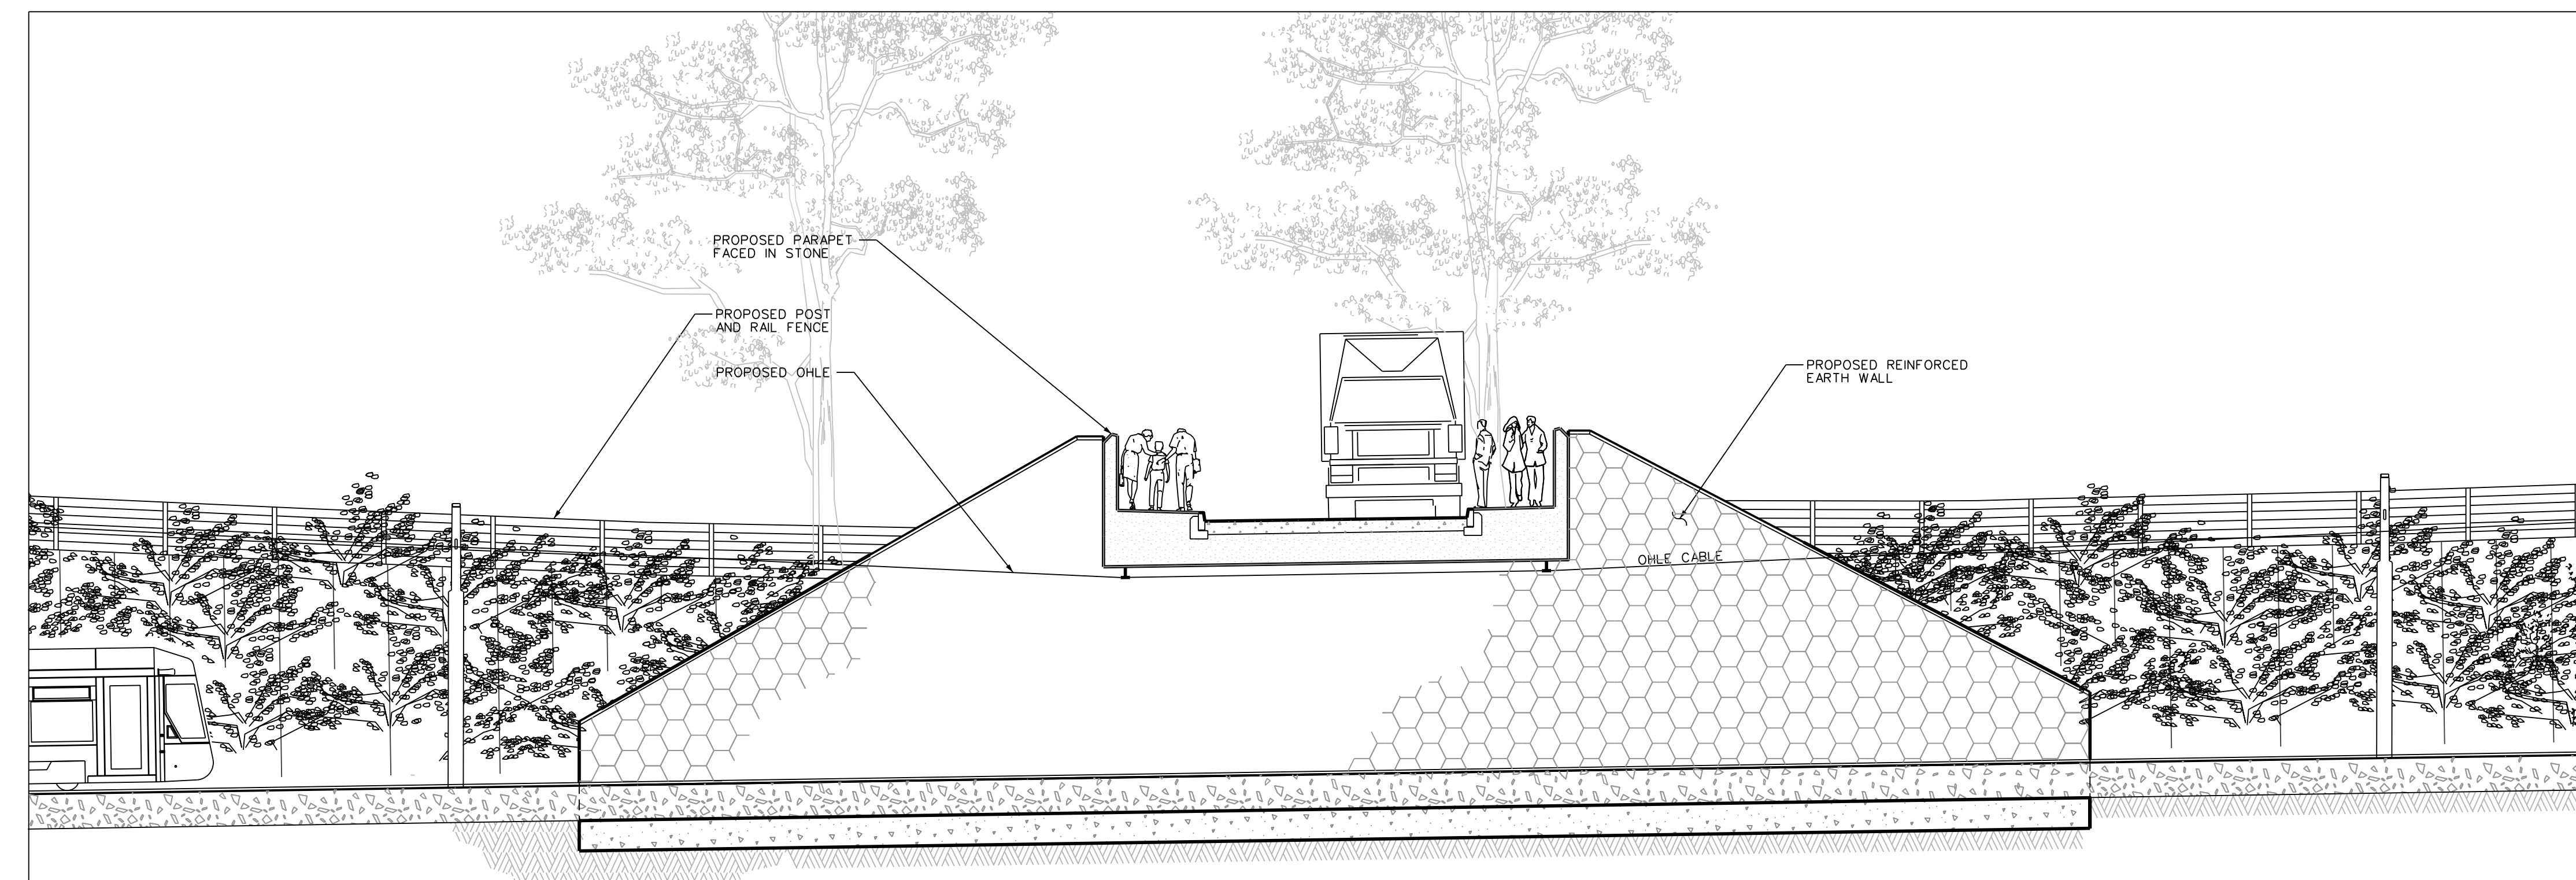

SECTIONAL ELEVATION B-B
SCALE 1:100

REFERENCE RELATED DRAWINGS
FOR 1:500 PLAN DRAWING SEE
RAIL ORDER PLAN No.
MN-RO 102 C-O (L/MN/000/GA/102004/A)

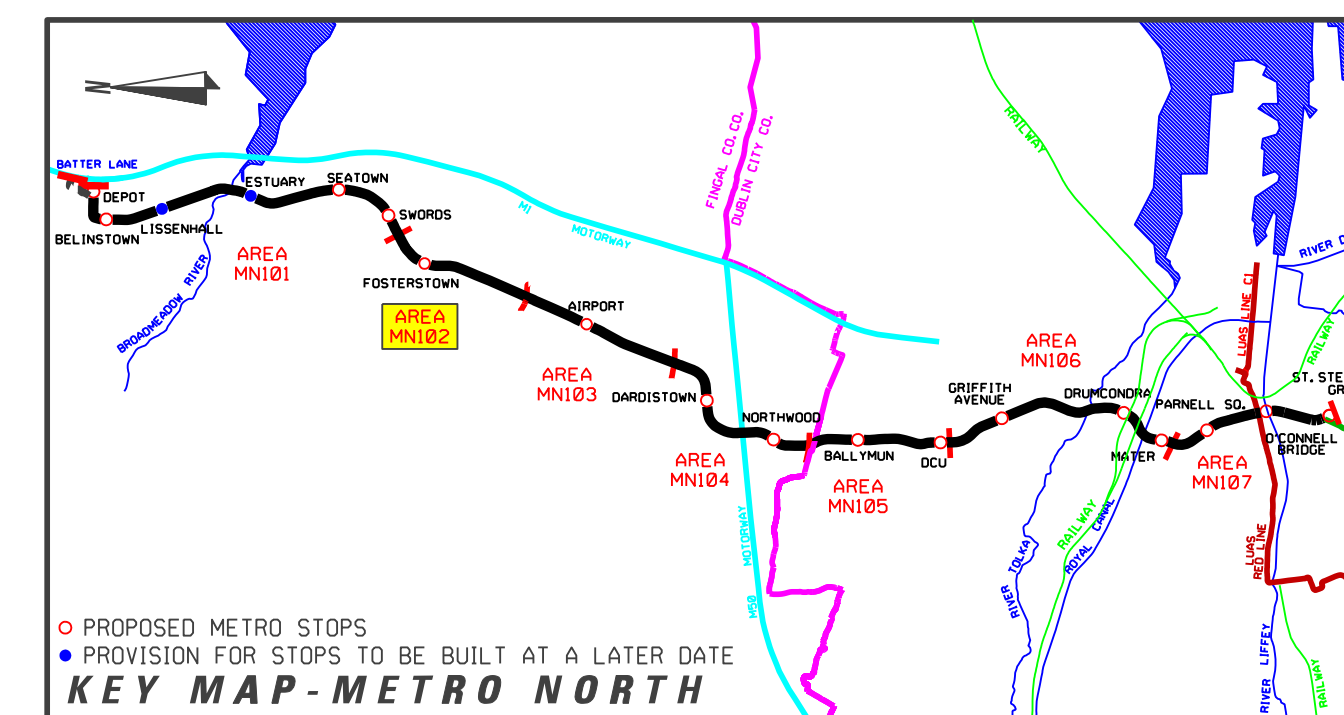

REVISION	DATE	MODIFICATION	STATUS	CHECKED/APPROVED

RPA Railway Procurement Agency

METRO

TITLE:
RAILWAY WORKS
LINE MN - STRUCTURES
FOSTERSTOWN ACCOMMODATION BRIDGE

PREPARED: RPA OFFICE
CHECKED: GEOFFREY FEATHERSTONE

SCALES: 1:200, 1:500, 1:50, 1:100
APPROVED: RORY O'CONNOR

DATE: AUGUST 2008

AREA NO. **102** PLAN NO. **MN-BR 102 C-01** SUBJECT: **RAIL ORDER**

Copyright Railway Procurement Agency
This drawing is confidential and the copyright is reserved by the RPA. This drawing must not be either issued, copied or otherwise reproduced in whole or in part or used for any purpose without the prior permission of the RPA.
All U.S. data used for plans is generated from U.S. digitalized maps and are printed under Ordnance Survey permit no. 03.8817

INTERNAL DOCUMENT NUMBER	STAGE	LINE	CONTRACT	ELEMENT	DRW NO.	DRW REV.
	L	MN	000	BS	102003	A