



PLAN  
SCALE 1:500

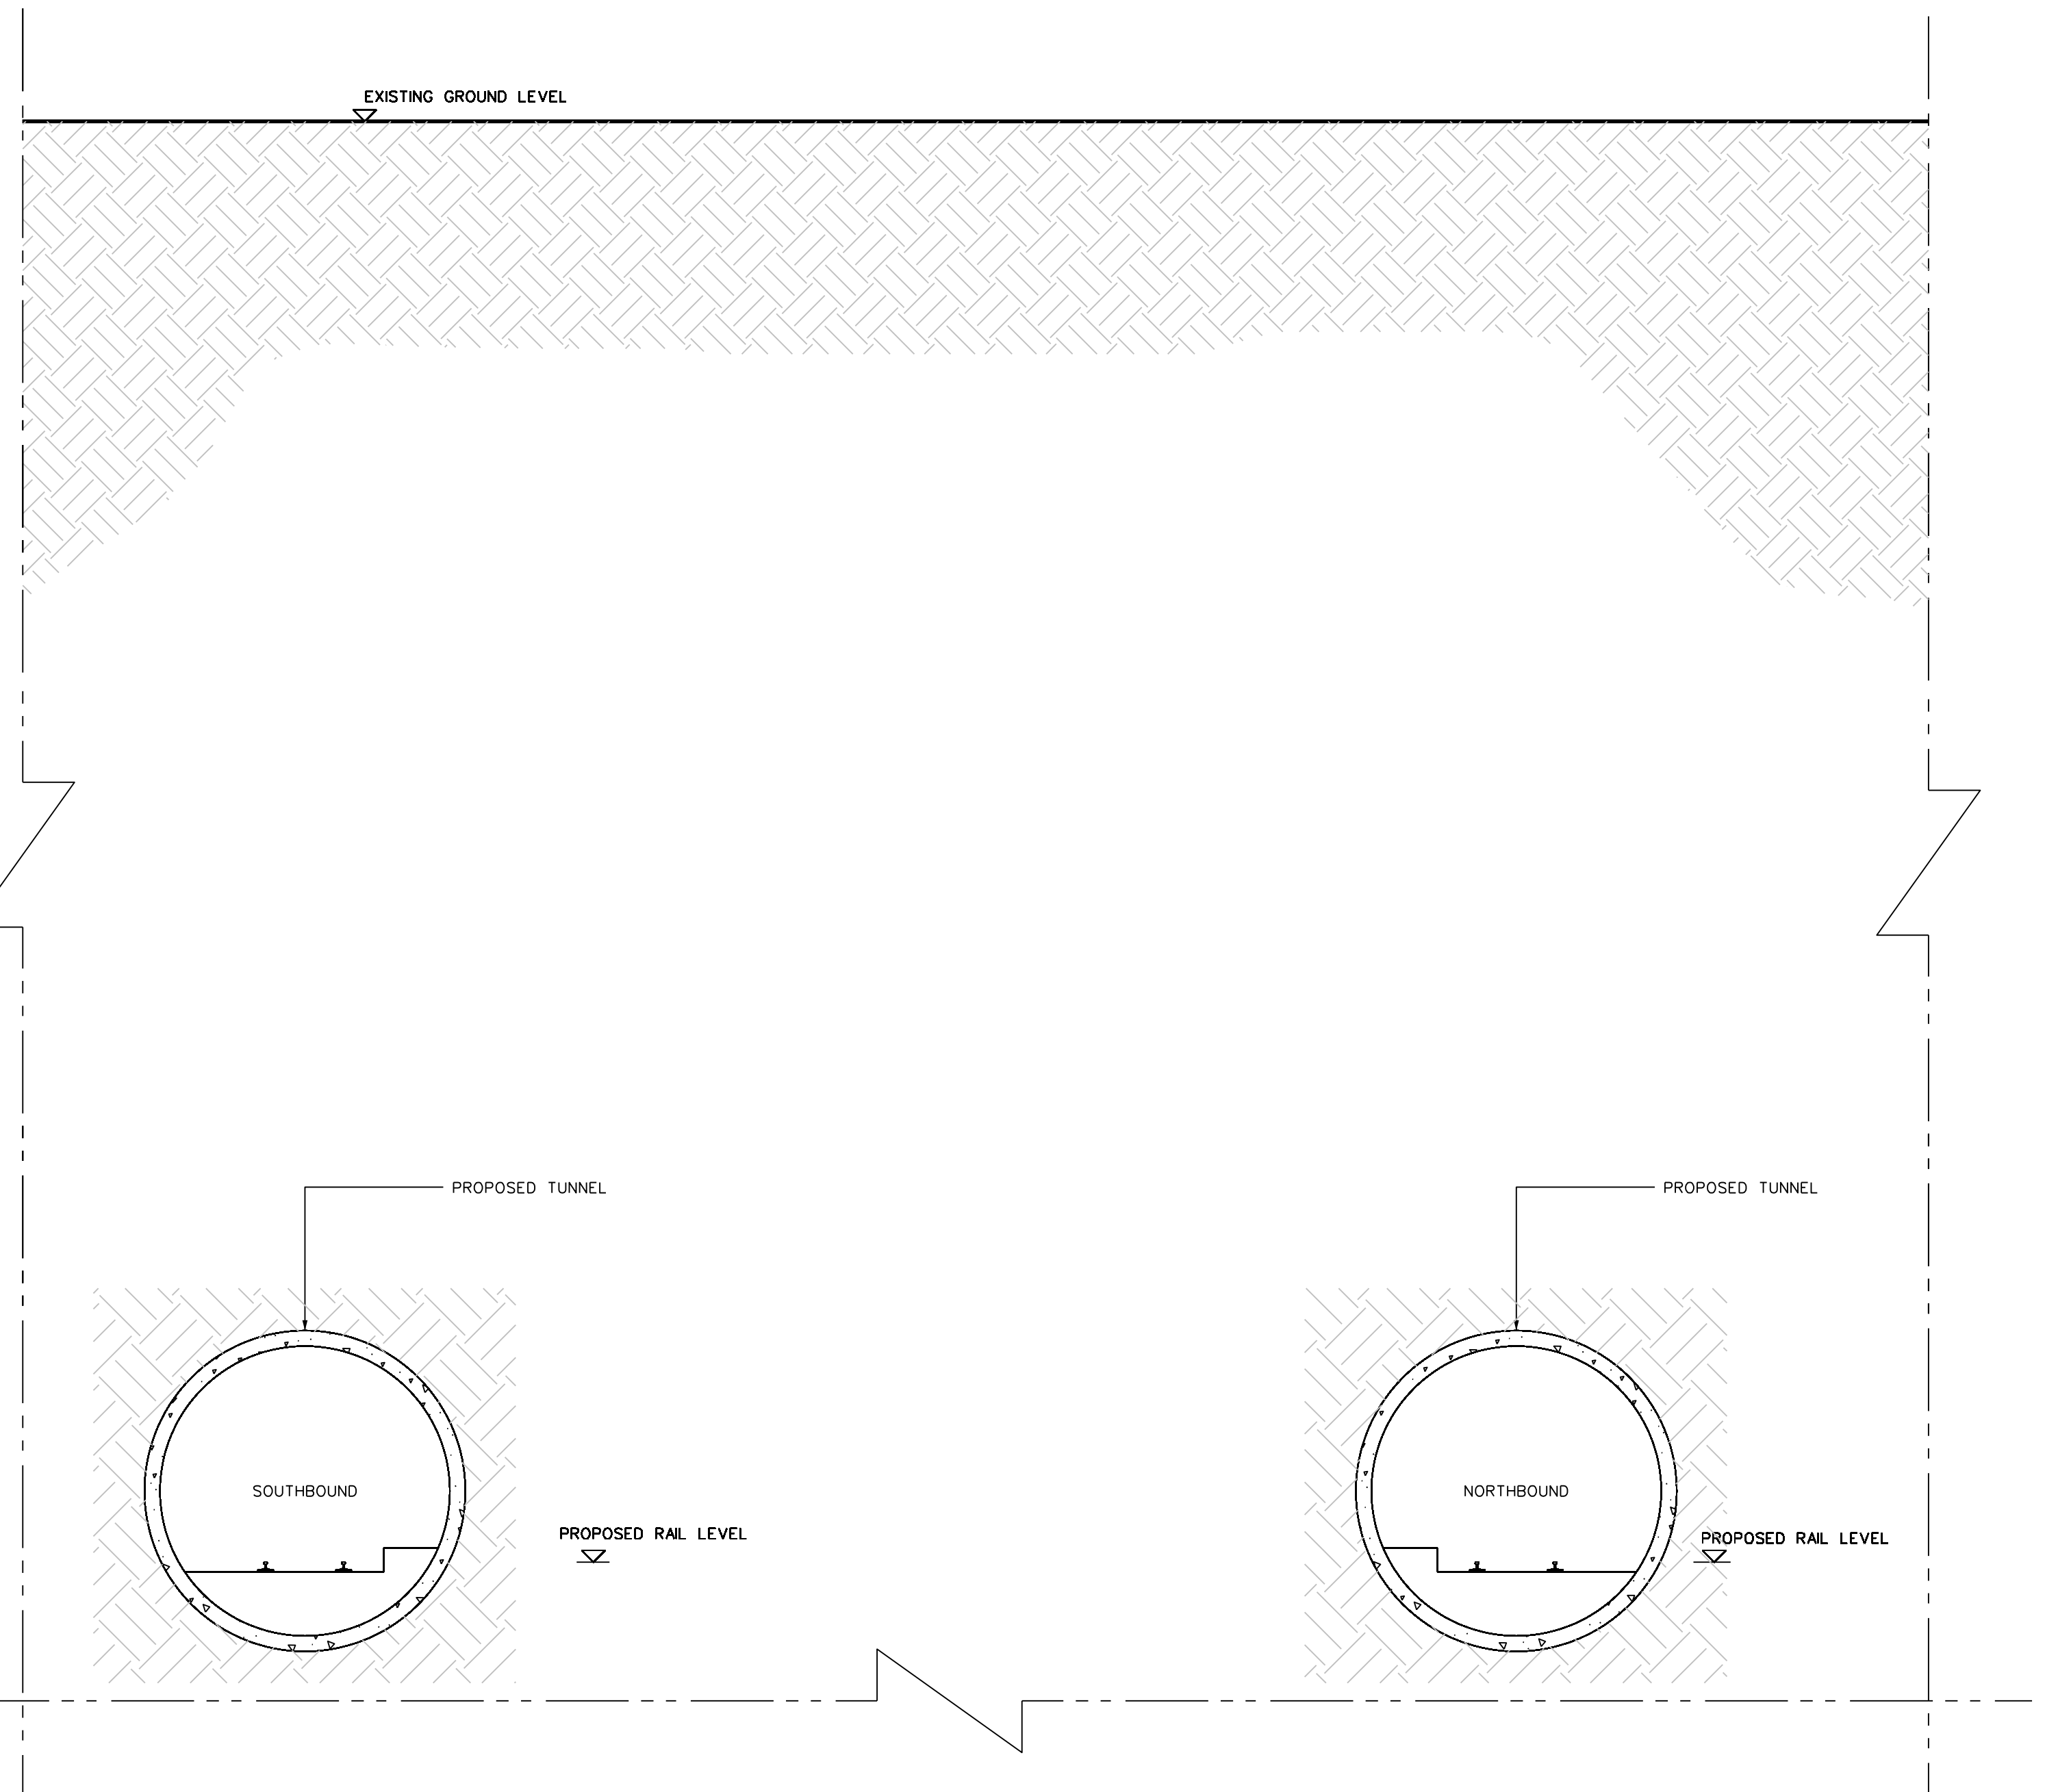

CROSS SECTION 07-02  
SCALE 1:100

**DRAWING LEGEND**

- PROPOSED OVER HEAD LINE FIXING (O.H.L.E.)
- POSITIONS OF POLES AND FIXINGS SUBJECT TO SITE CONDITIONS AND DESIGN DEVELOPMENT
- ANTICIPATED TRAFFIC FLOW
- PROPOSED REMOVAL OF TREES
- EXISTING TREES
- METRO STOP PLATFORM (OVERGROUND)
- NEW EDGE OF TRAFFIC LINE
- EXISTING KERB TO BE REMOVED
- METRO RAIL TRACKS (OVERGROUND)
- EDGE OF SHEET PATH
- SHARED RUNNING WITH ROAD TRAFFIC (TYPE OF TRAFFIC INDICATED ON DRAWING)
- SEGREGATED RUNNING OR PROTECTED RUNNING
- NEW EDGE OF TRAFFIC LINE
- METRO STOP PLATFORM (UNDERGROUND)
- METRO RAIL TRACKS (UNDERGROUND)
- METRO TUNNEL EXTENTS

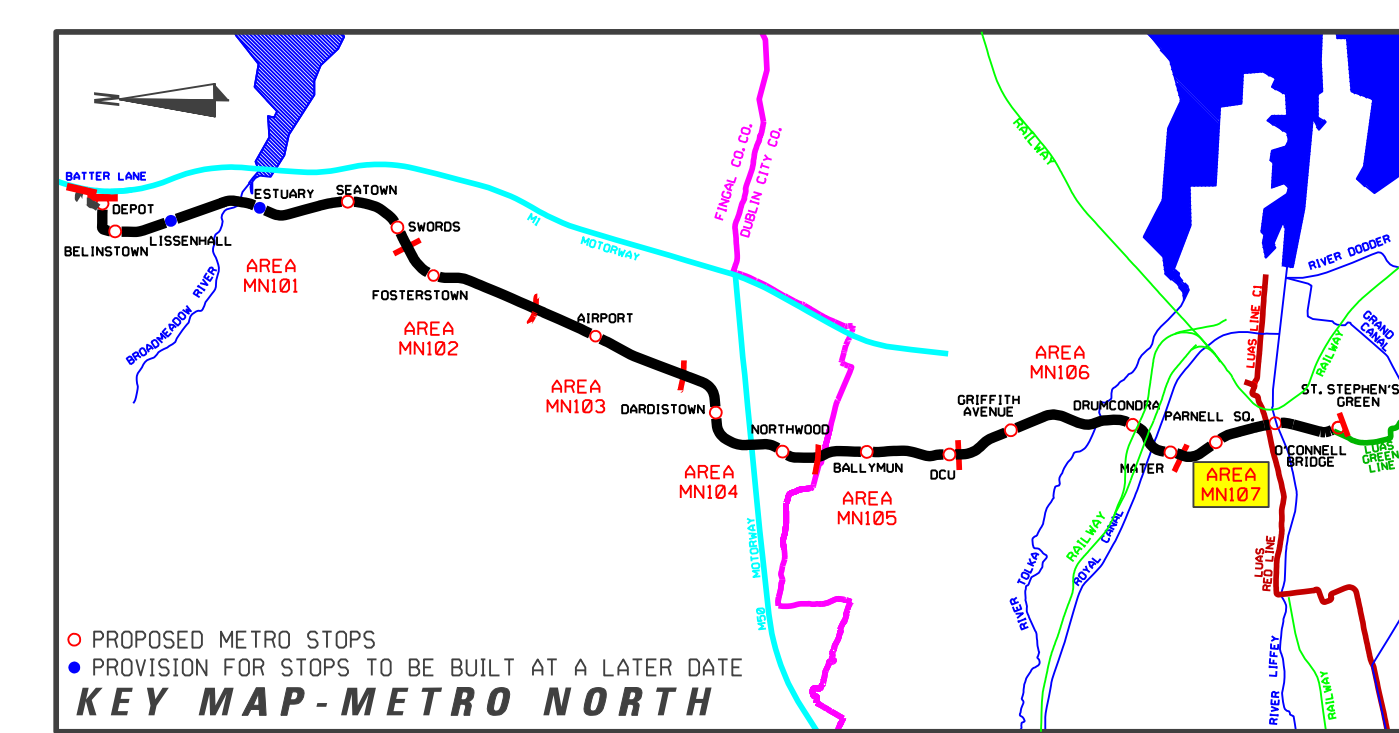

REVISION	DATE	MODIFICATION	STATUS	CHECKED/APPROVED

**RPA** Railway Procurement Agency  
 100 Park Road  
 Parnassus Business Centre  
 Dublin 6, Ireland  
 Phone: +353 1 468 1888  
 Fax: +353 1 468 1891  
 www.rpa.ie

**METRO**

**RAILWAY WORKS**  
**LINE MN - ALIGNMENT DETAILS**  
**CAVENDISH ROW TO PRINCE'S STREET NORTH**

PREPARED: RPA OFFICE	CHECKED: GEOFFREY FEATHERSTONE
SCALE: 1:500	APPROVED: RORY O'DONNOR
DATE: AUGUST 2008	

AREA NO. <b>107</b>	PLAN NO. <b>MN-RO 107 A-B</b>	SUBJECT <b>RAIL ORDER</b>
------------------------	----------------------------------	------------------------------

©Copyright Railway Procurement Agency  
 This drawing is confidential and the copyright is reserved by the RPA. This drawing must not be either issued, copied or otherwise reproduced in whole or in part or used for any purpose without the prior permission of the RPA.  
 All U.S. data used for plans is generated from U.S. digital data and was printed under Ordnance Survey permit no. 03.0817

INTERNAL DOCUMENT NUMBER	STAGE	LINE	CONTRACT	ELEMENT	DRW. NO.	DRW. REV.
	L	MN	000	GA	107002	A