



PLAN

SCALE: 1:200

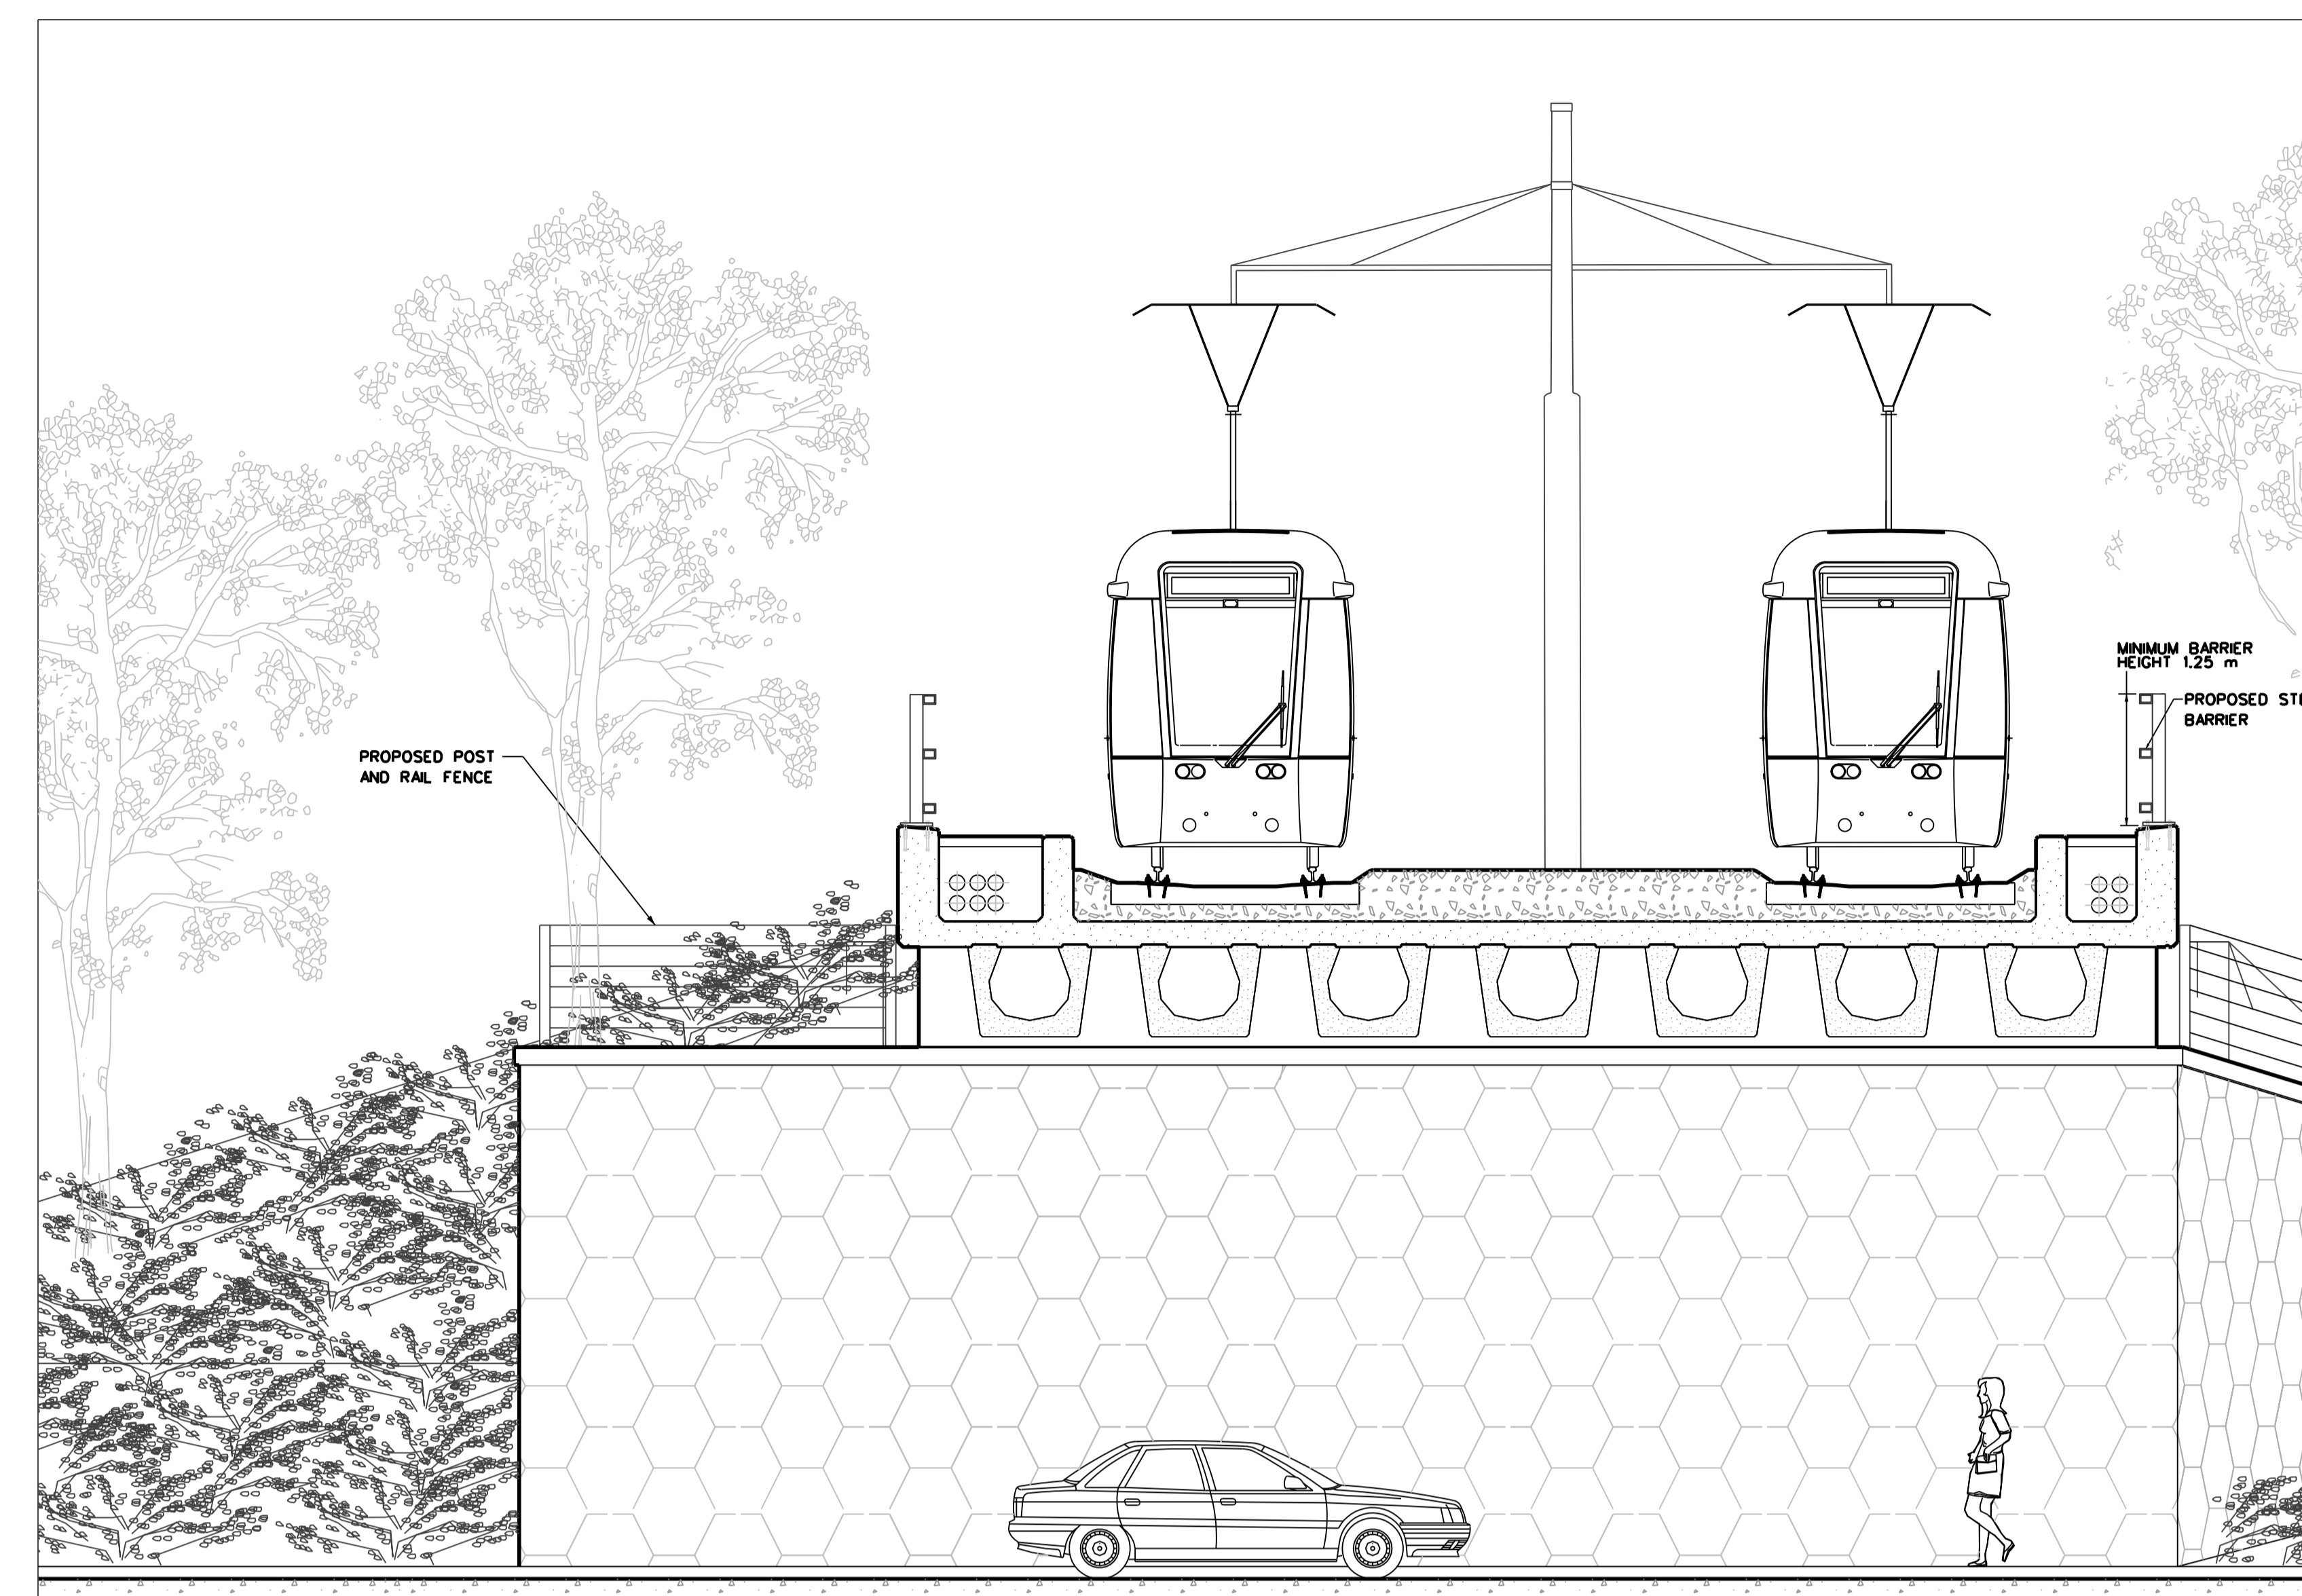

SECTIONAL ELEVATION B-B

SCALE: 1:50

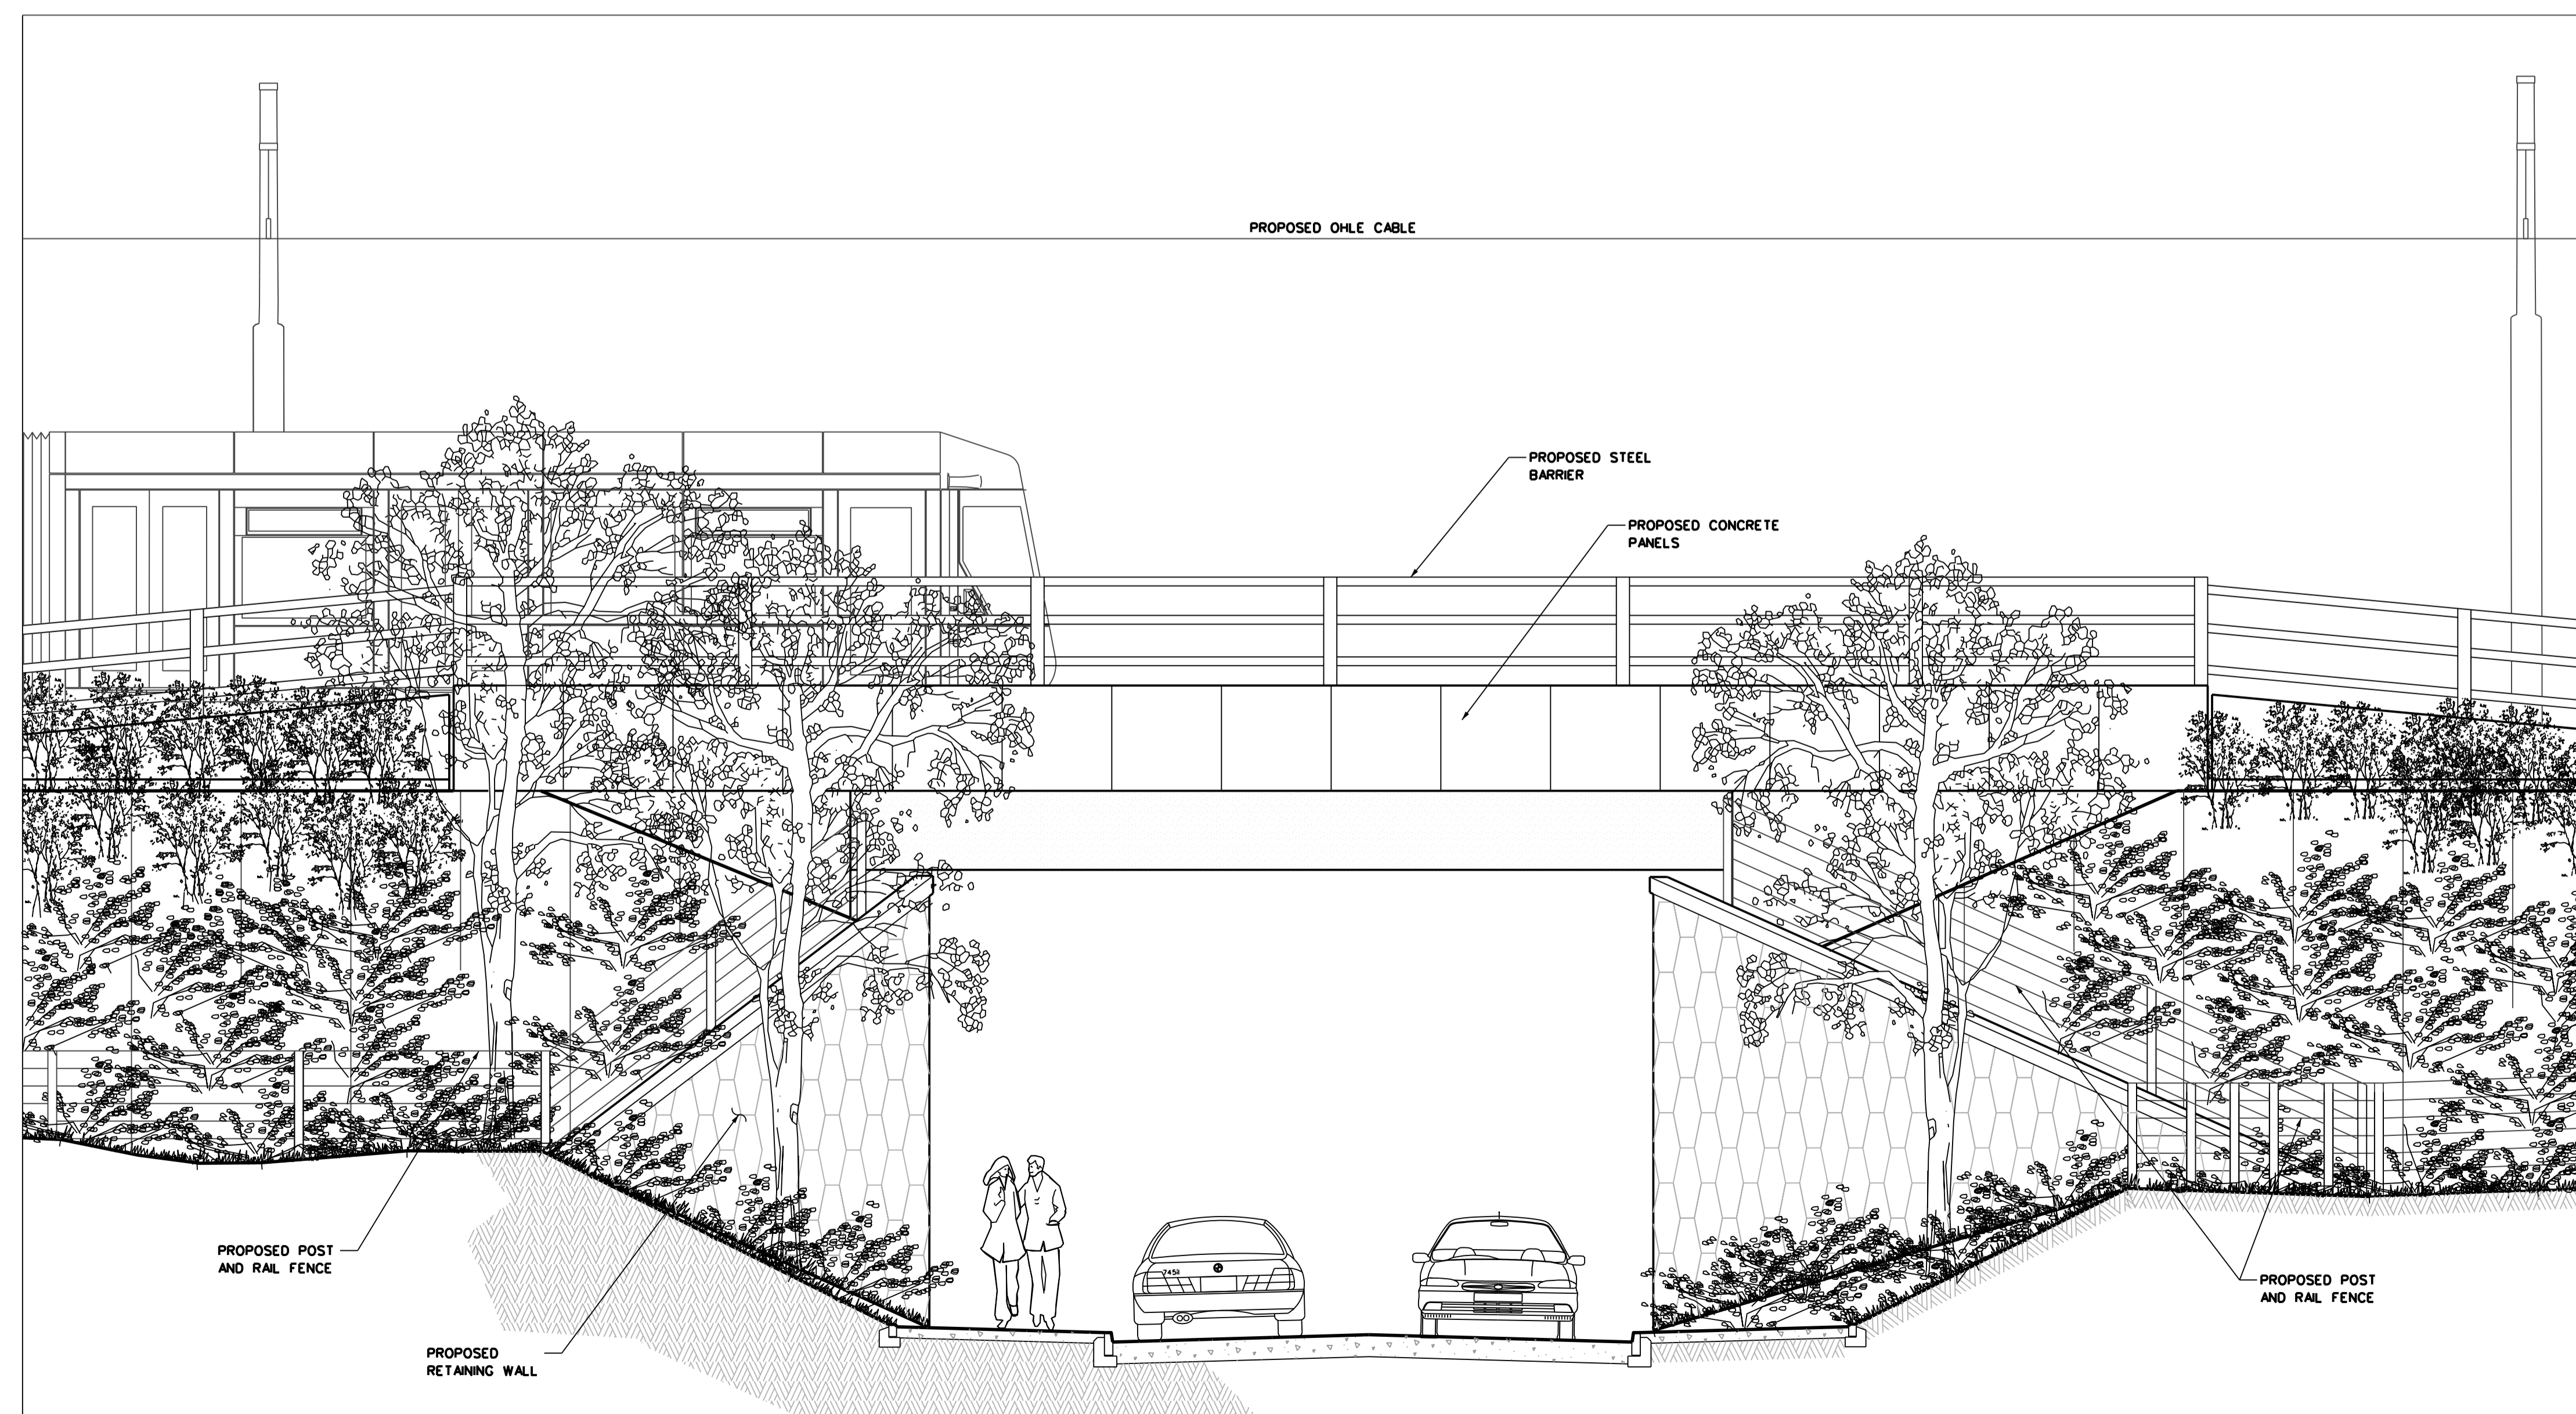


SECTIONAL ELEVATION A-A

SCALE: 1:50

REFERENCE RELATED DRAWINGS

FOR 1:500 PLAN DRAWING SEE
RAIL ORDER PLAN No.
MN-RO 104 C-D
(L/MN/000/GA/104006/A)

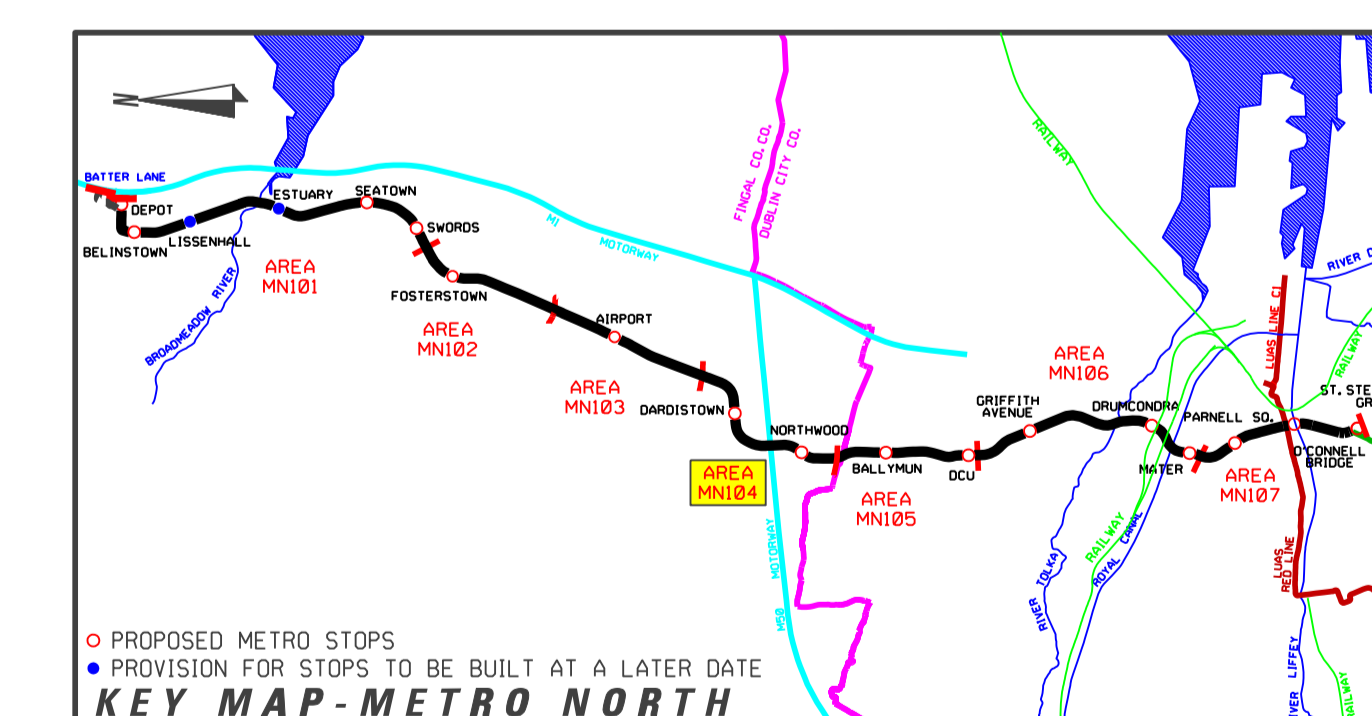

PROPOSED METRO STOPS
PROVISION FOR STOPS TO BE BUILT AT A LATER DATE
KEY MAP - METRO NORTH

REVISION	DATE	MODIFICATION	STATUS	CHECKED/APPROVED

<p>RPA Railway Procurement Agency</p>	<p>Geography: Unit 104005 Paragon Business Centre Paragon Street, Dunfermline Phone: 0131 748 188 Fax: 0131 748 189 www.rpa.co.uk</p>	
	<p>TITLE: RAILWAY WORKS LINE MN - STRUCTURES NORTHWOOD OVERBRIDGE</p>	

<p>PREPARED: RPA OFFICE SCALE: 1:200, 1:50 DATE: AUGUST 2008</p>	<p>CHECKED: GEOFFREY FEATHERSTONE APPROVED: RORY O'CONNOR</p>
--	---

<p>AREA NO. 104</p>	<p>PLAN NO. MN-BR 104 C-D2</p>	<p>SUBJECT: RAIL ORDER</p>
--------------------------------	---	---------------------------------------

Copyright Railway Procurement Agency
This drawing is confidential and the copyright is owned by the RPA. This drawing must not be either issued, copied or otherwise reproduced in whole or in part or used for any purpose without the prior permission of the RPA.
All U.S. data used for plans is generated from U.S. digital maps and are printed under Ordnance Survey permit no. 03.8817

INTERNAL DOCUMENT NUMBER	STAGE	LINE	CONTRACT	ELEMENT	DRW NO.	DRW REV.
	L	MN	000	BS	104005	A